




FRONT ELEVATION NV00413

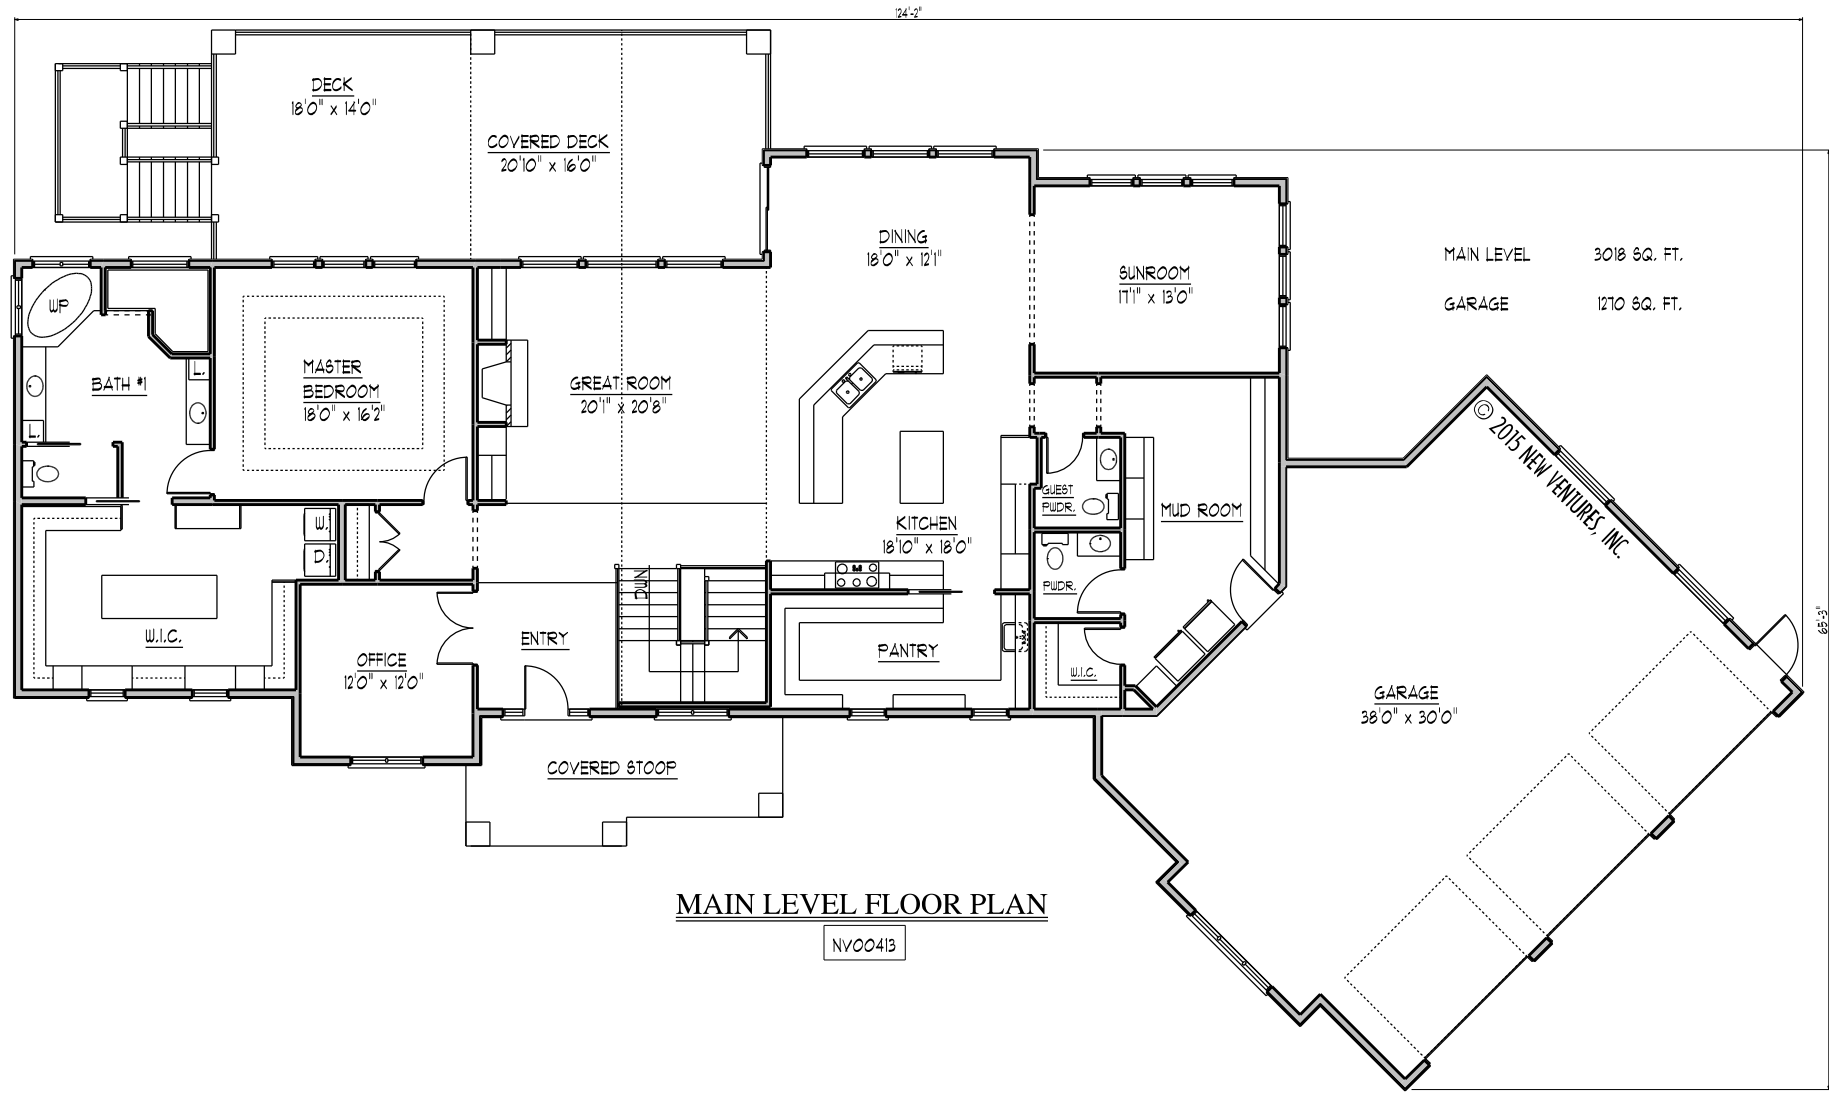

MAIN LEVEL FLOOR PLAN

NV00413

© 2015 NEW VENTURES, INC.