




FRONT ELEVATION

NV00510

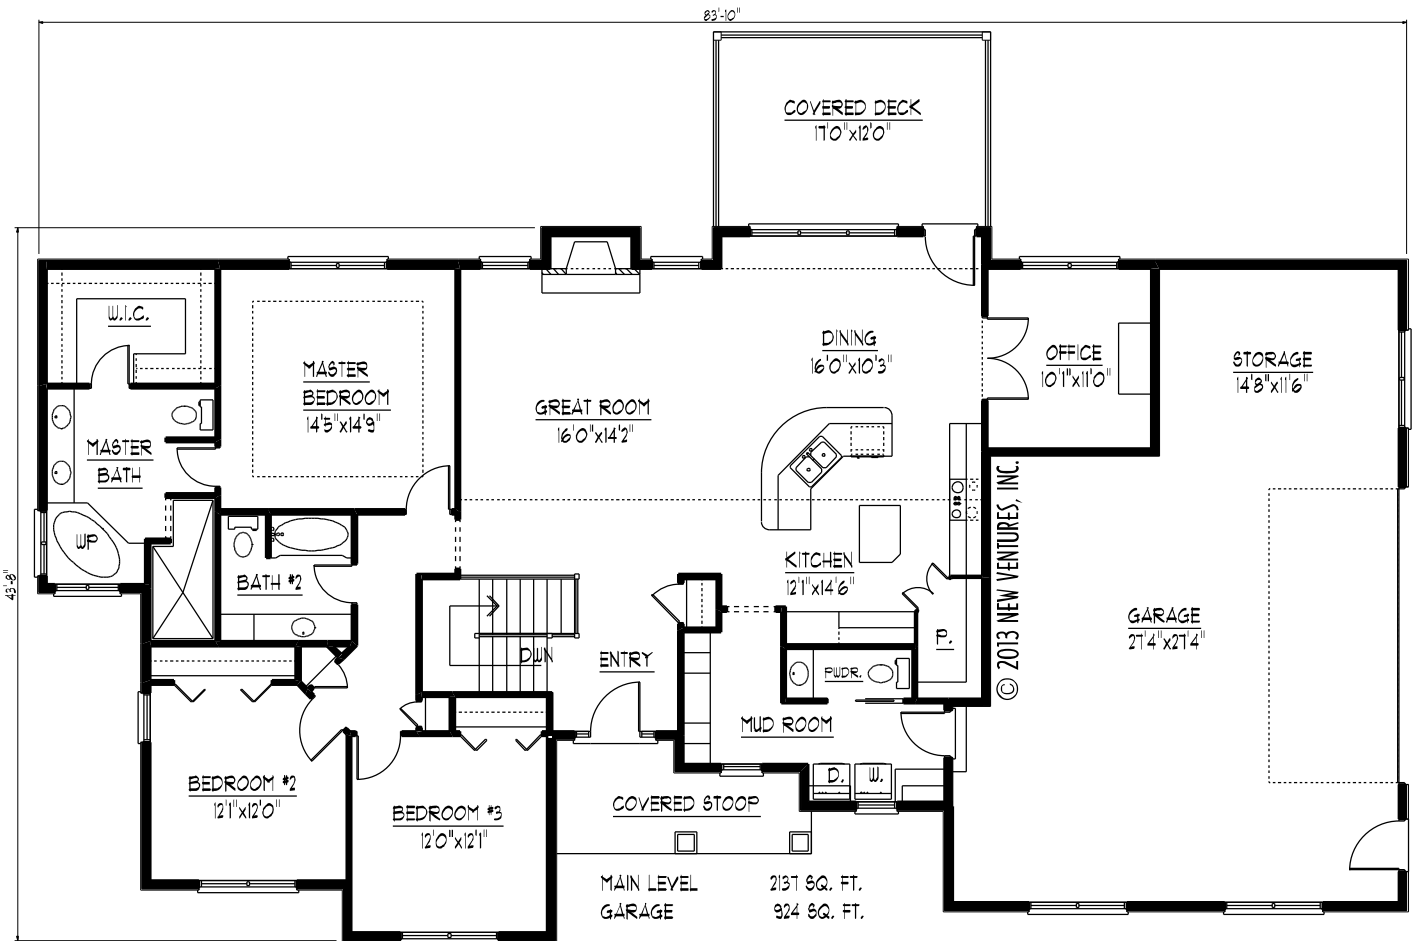

MAIN LEVEL FLOOR PLAN

NV00510