




FRONT ELEVATION

NV00713

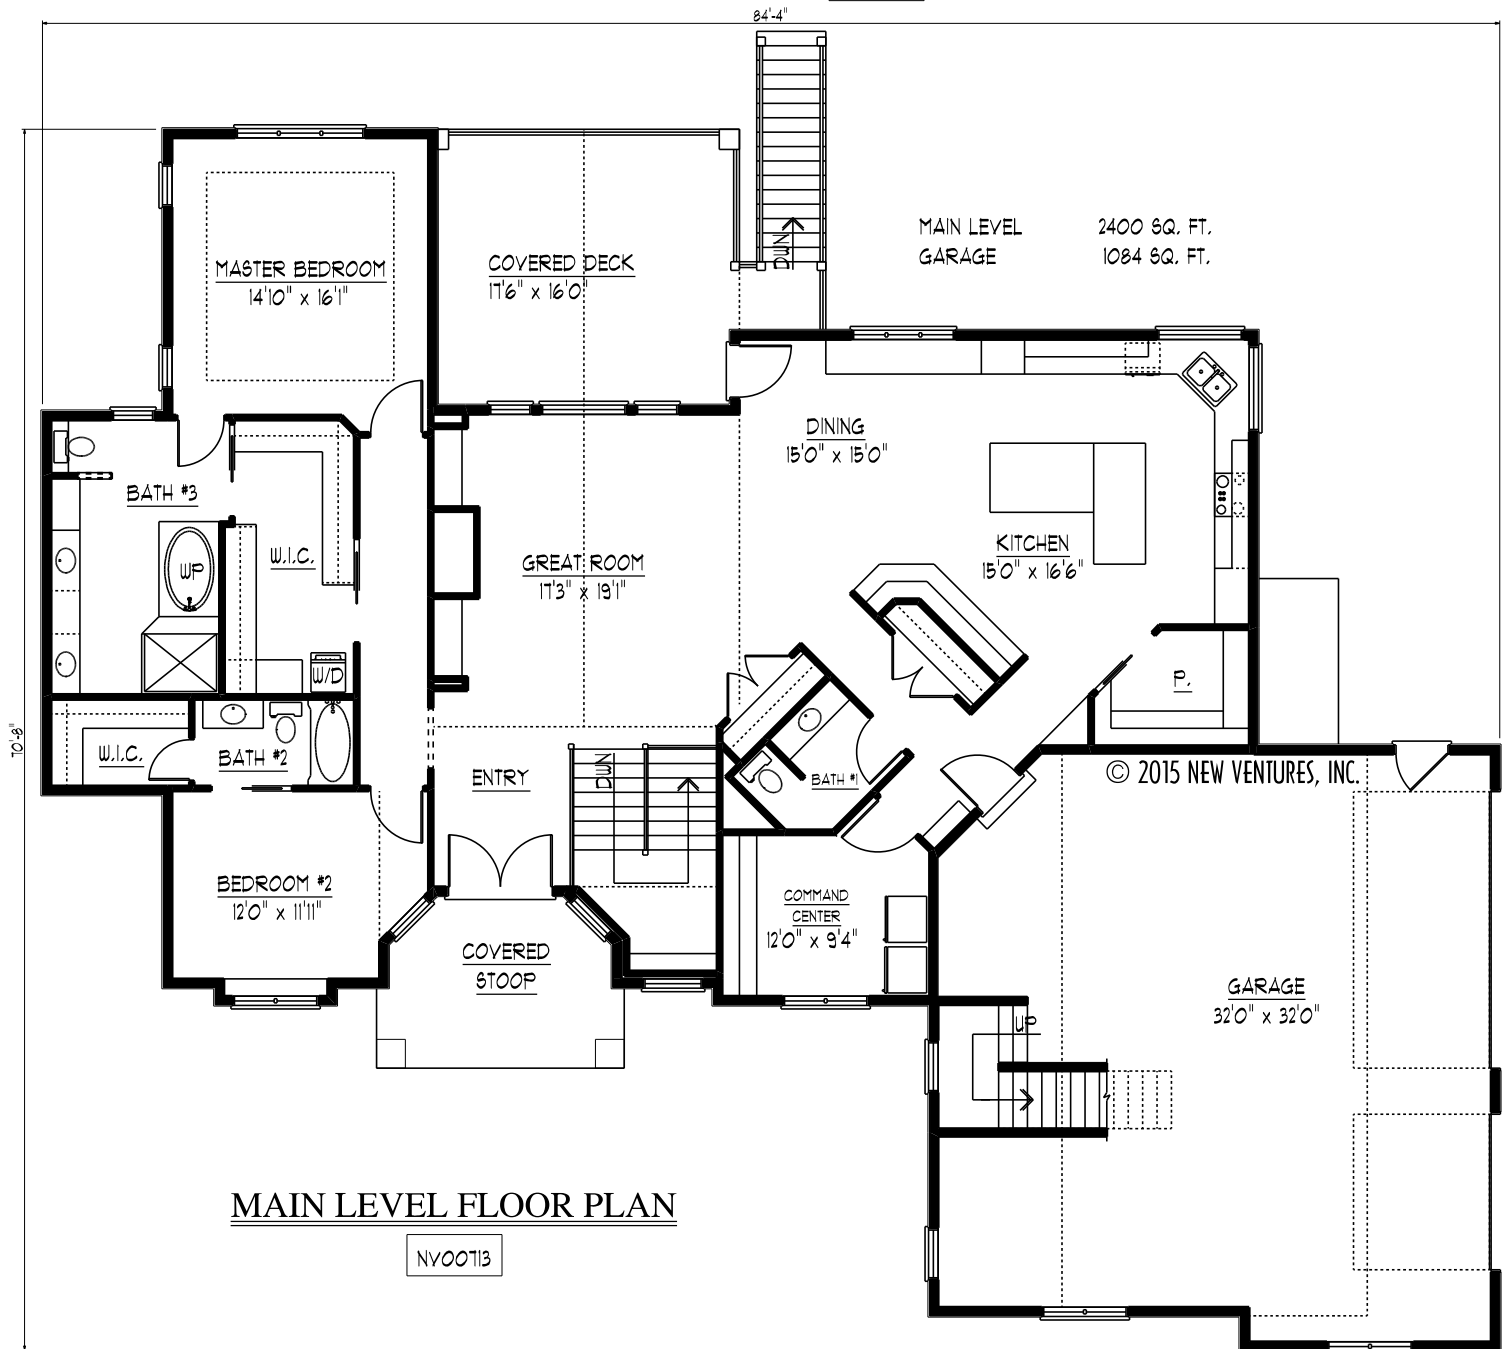

MAIN LEVEL FLOOR PLAN

NV00713