




FRONT ELEVATION NVO1201

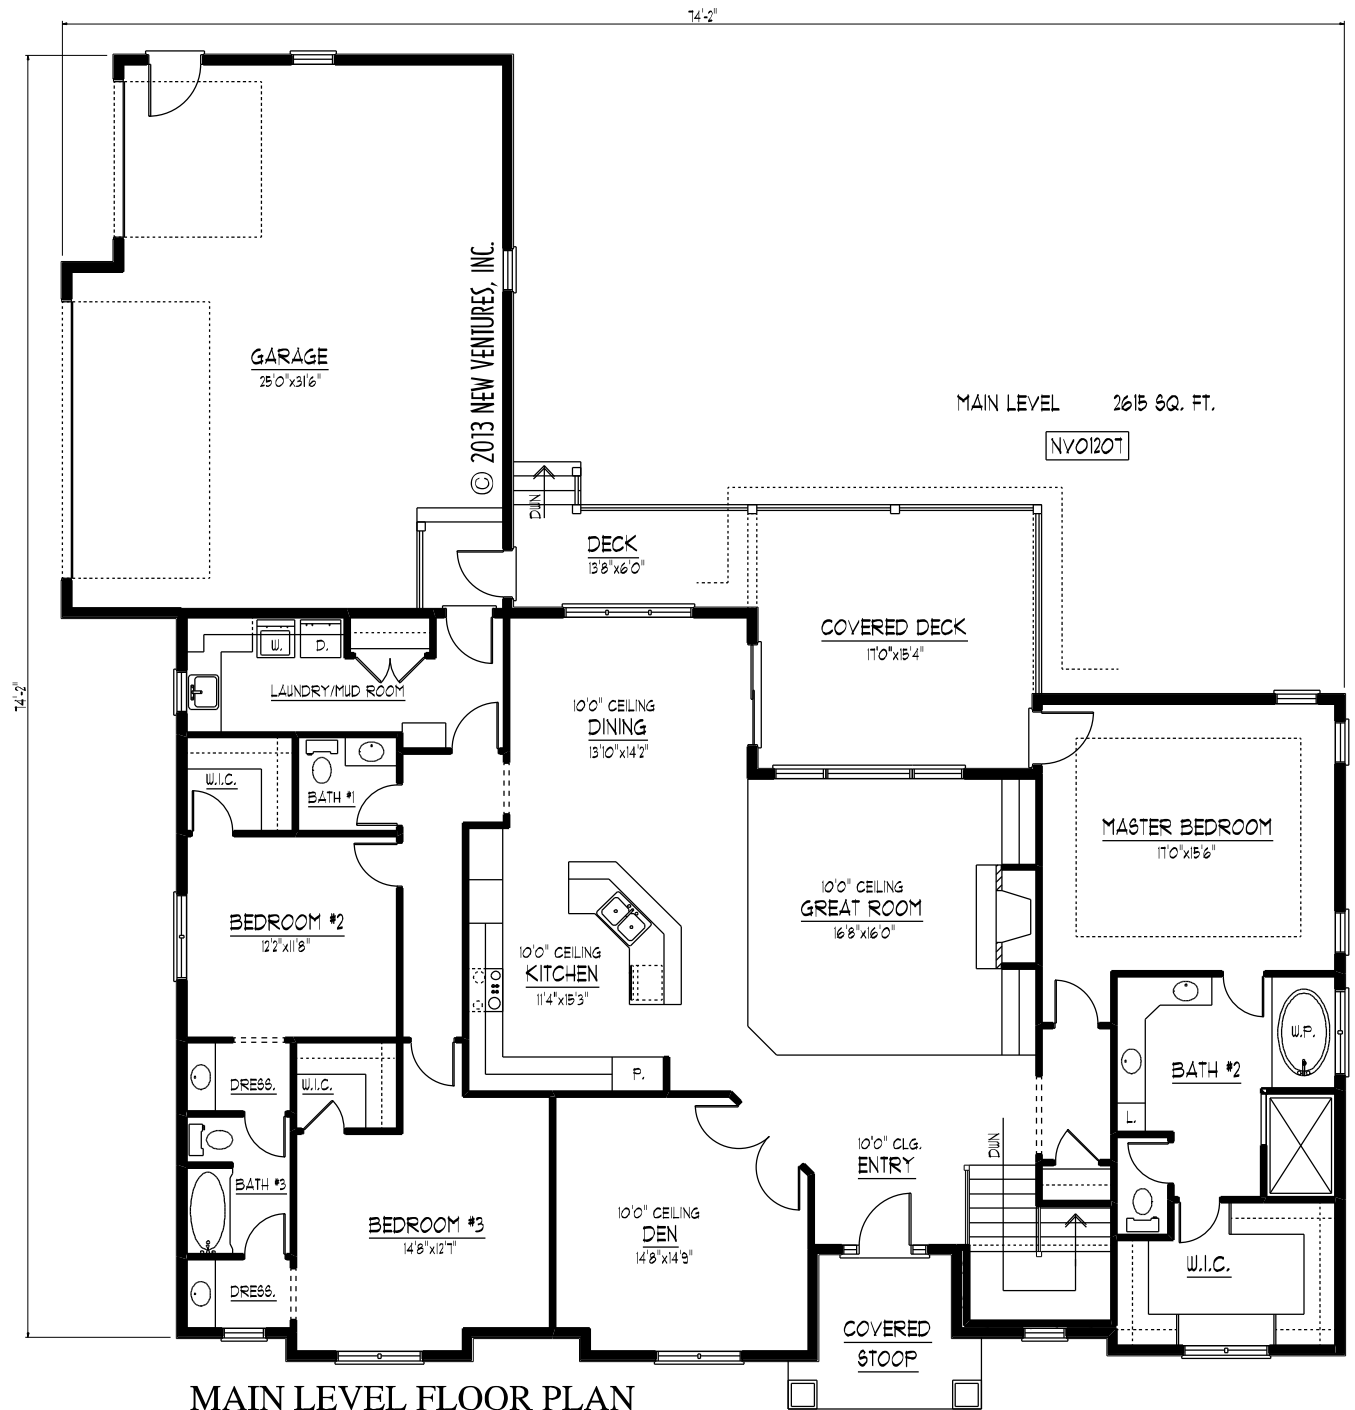

MAIN LEVEL FLOOR PLAN