




**FRONT ELEVATION** NV01413

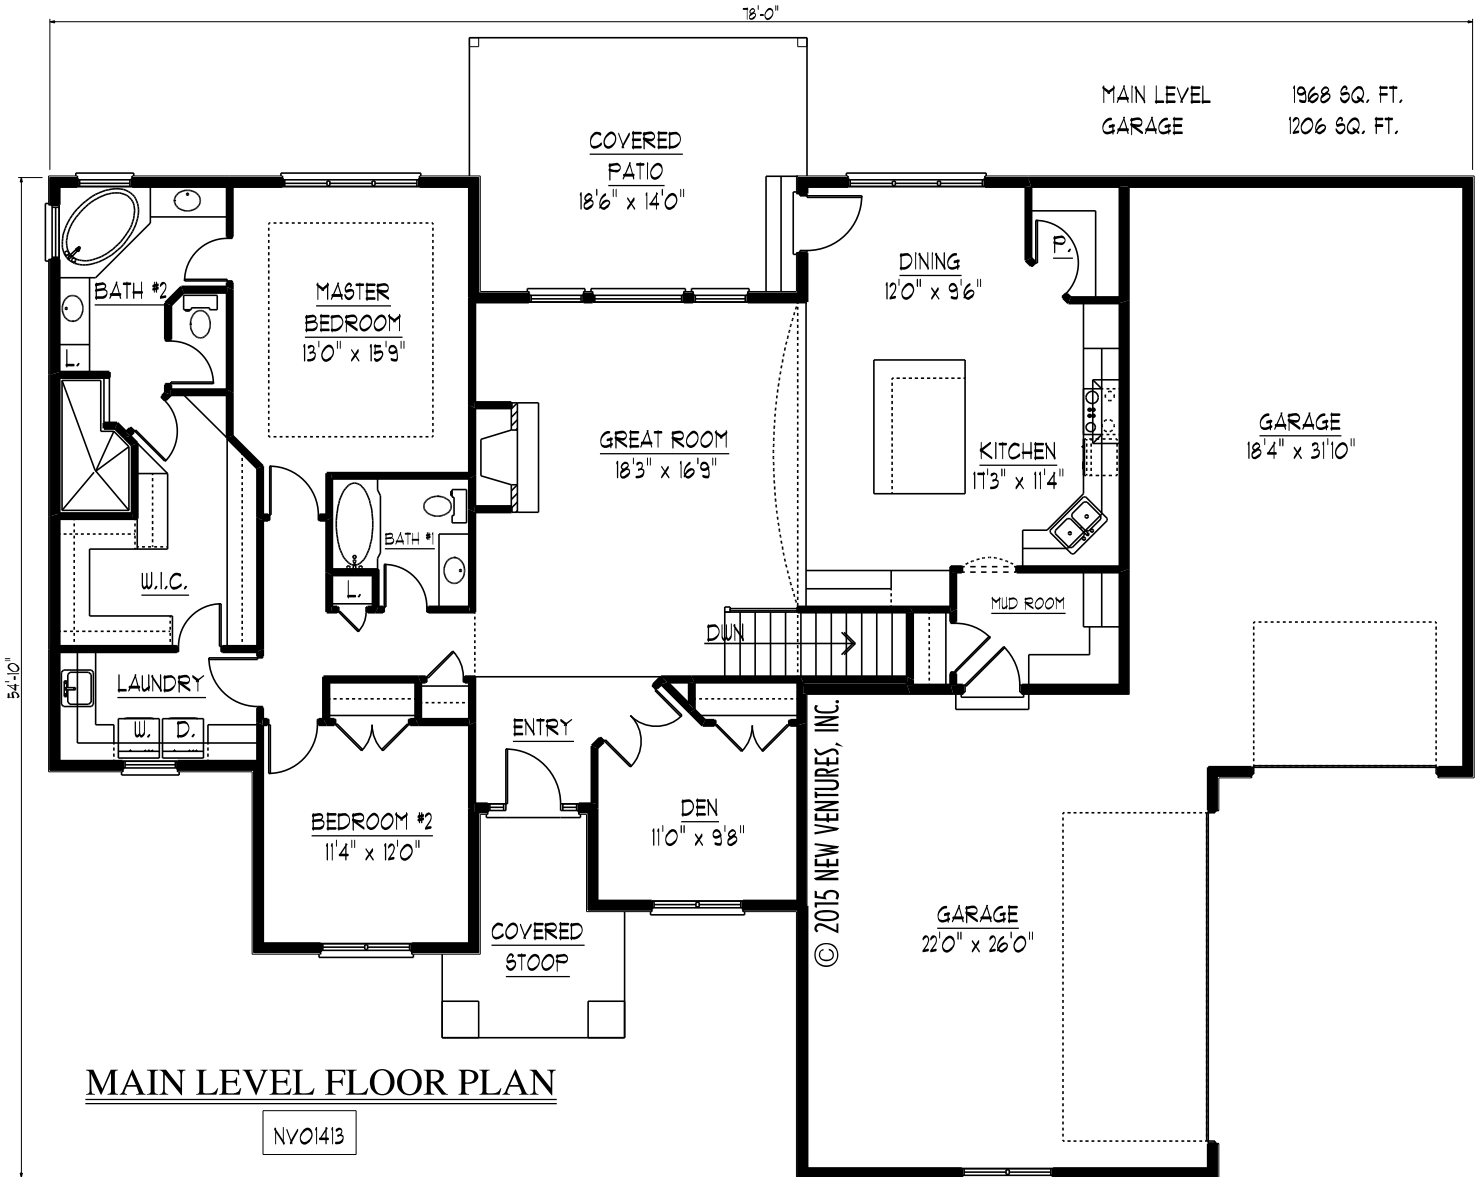

**MAIN LEVEL FLOOR PLAN**

NV01413