


FRONT ELEVATION

NV01501

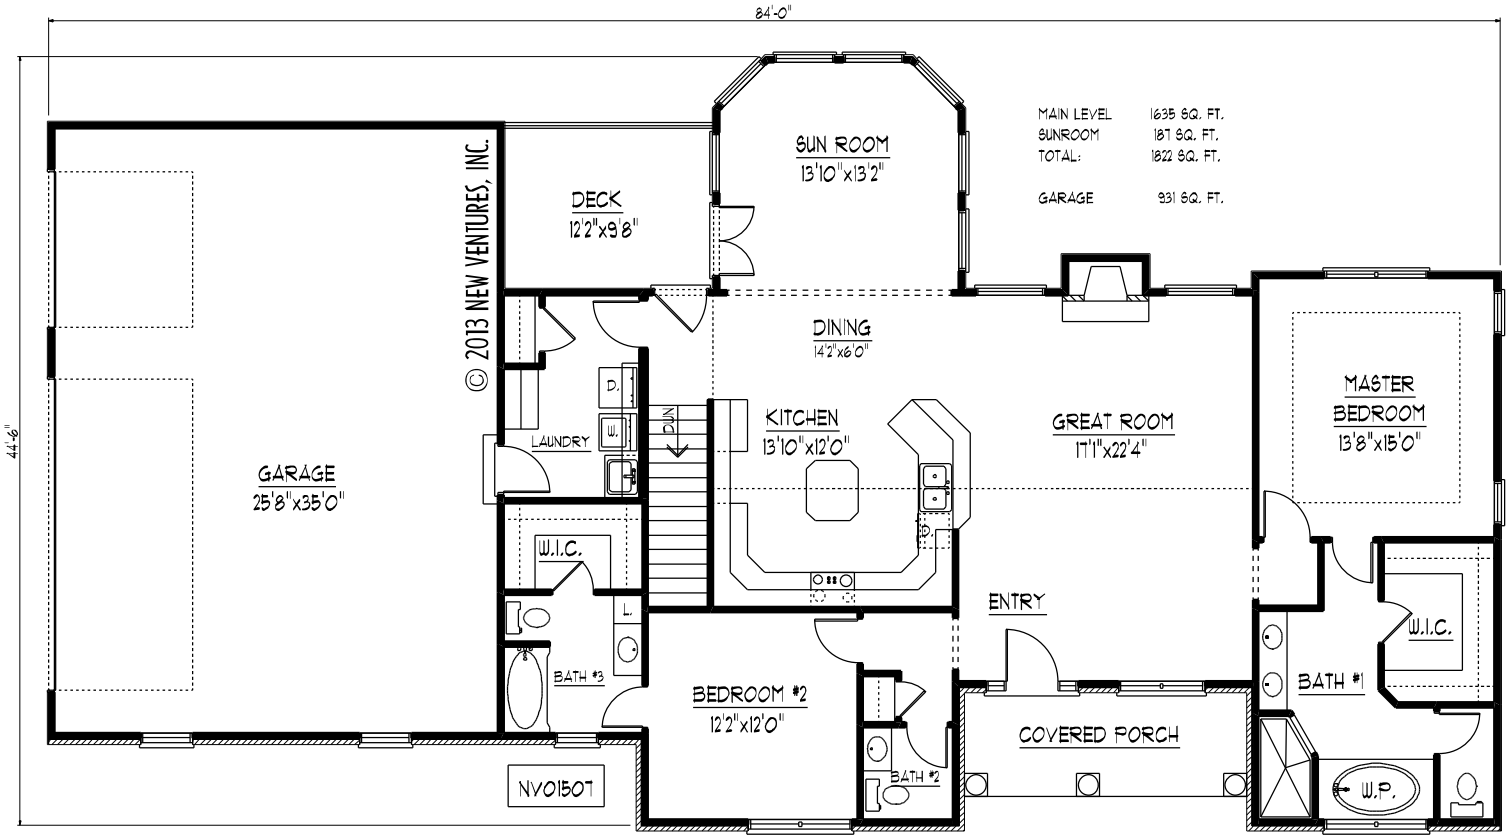

MAIN LEVEL FLOOR PLAN