




FRONT ELEVATION

NVO1603

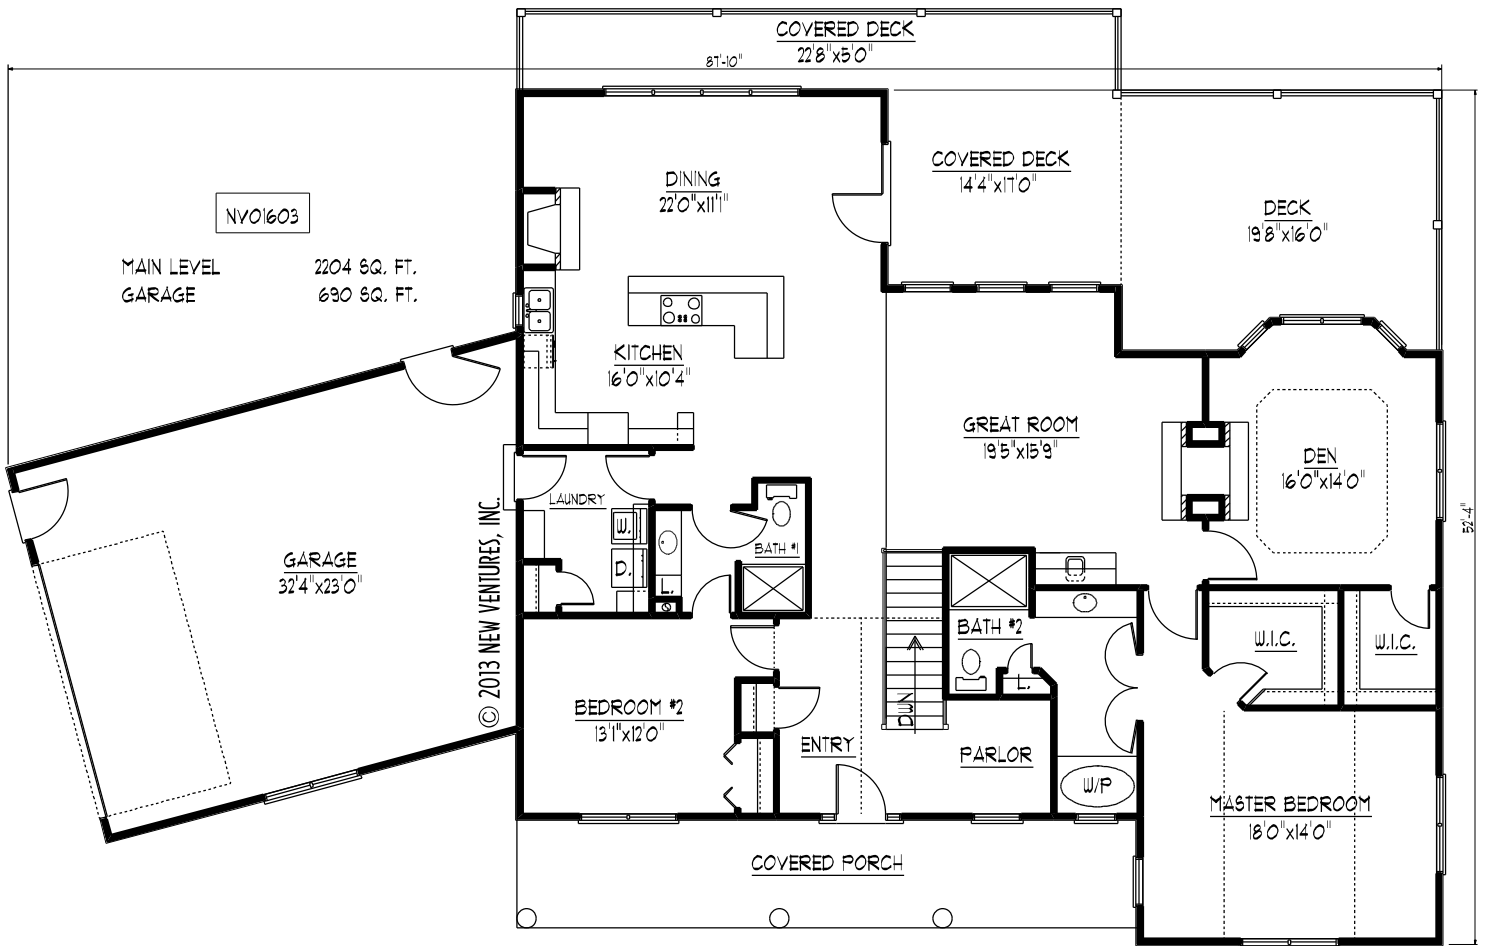

MAIN LEVEL FLOOR PLAN