




FRONT ELEVATION

NV01T06

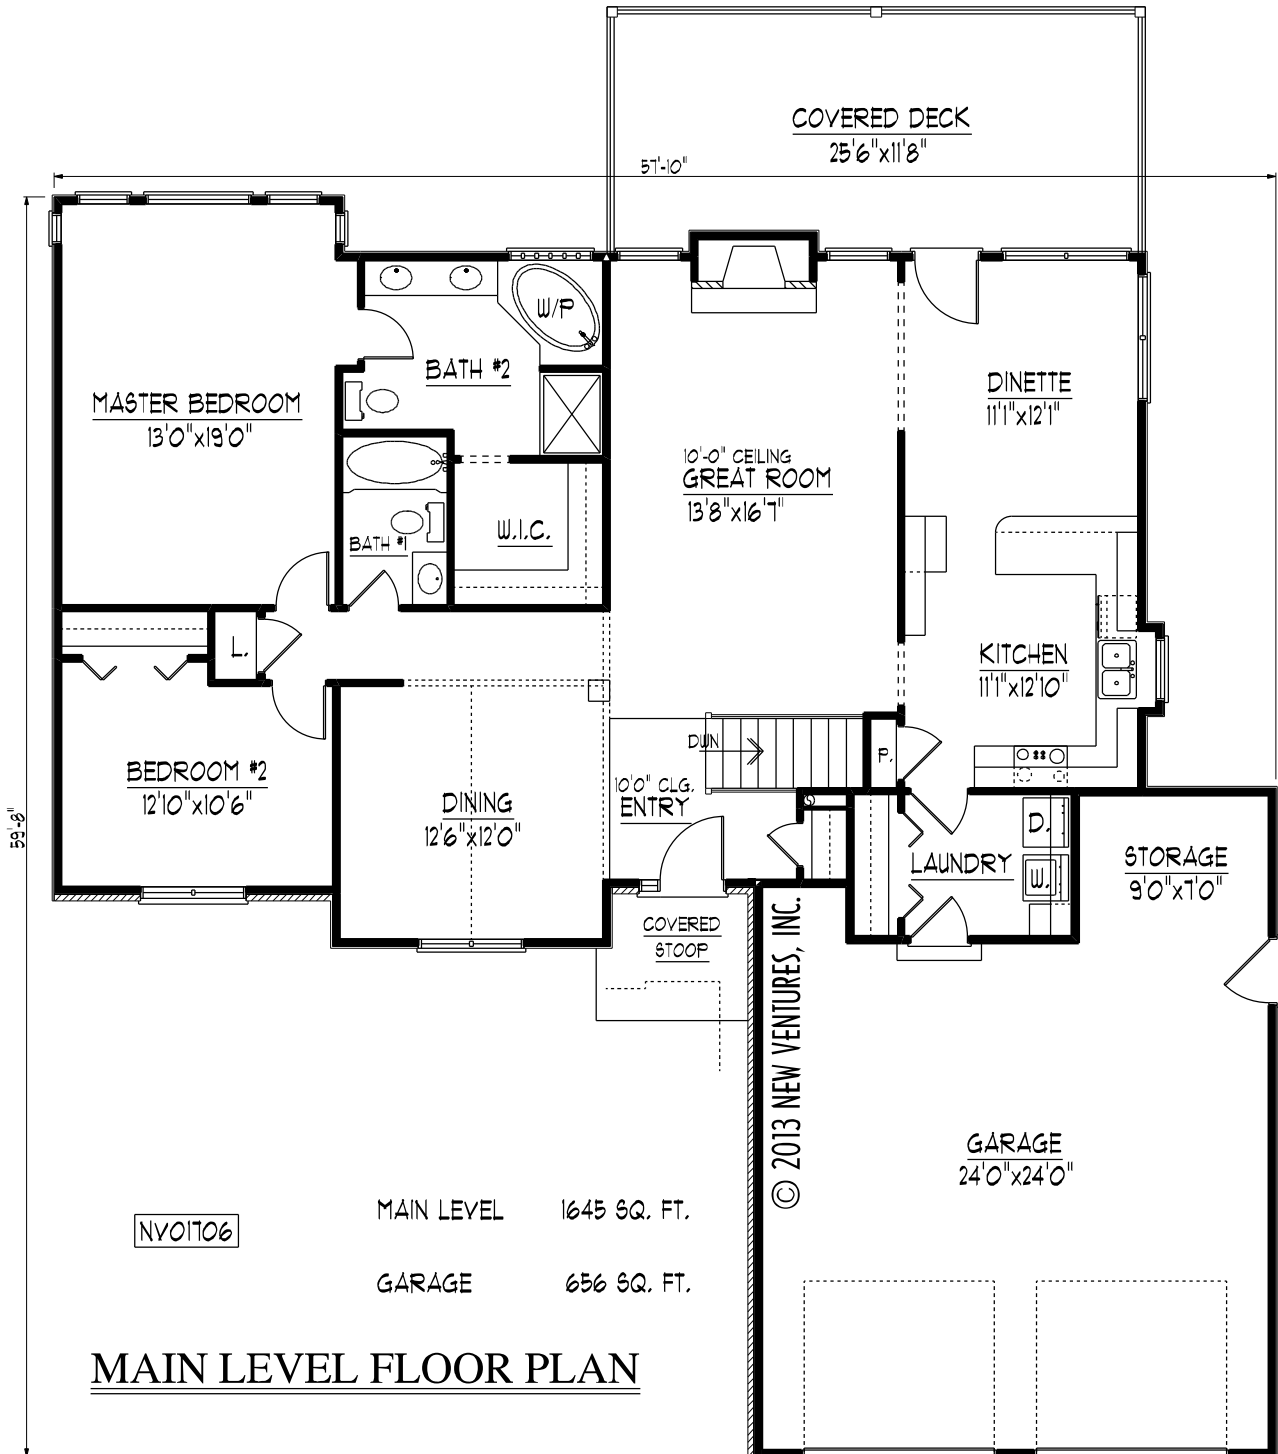

MAIN LEVEL FLOOR PLAN