




FRONT ELEVATION

NVO1901

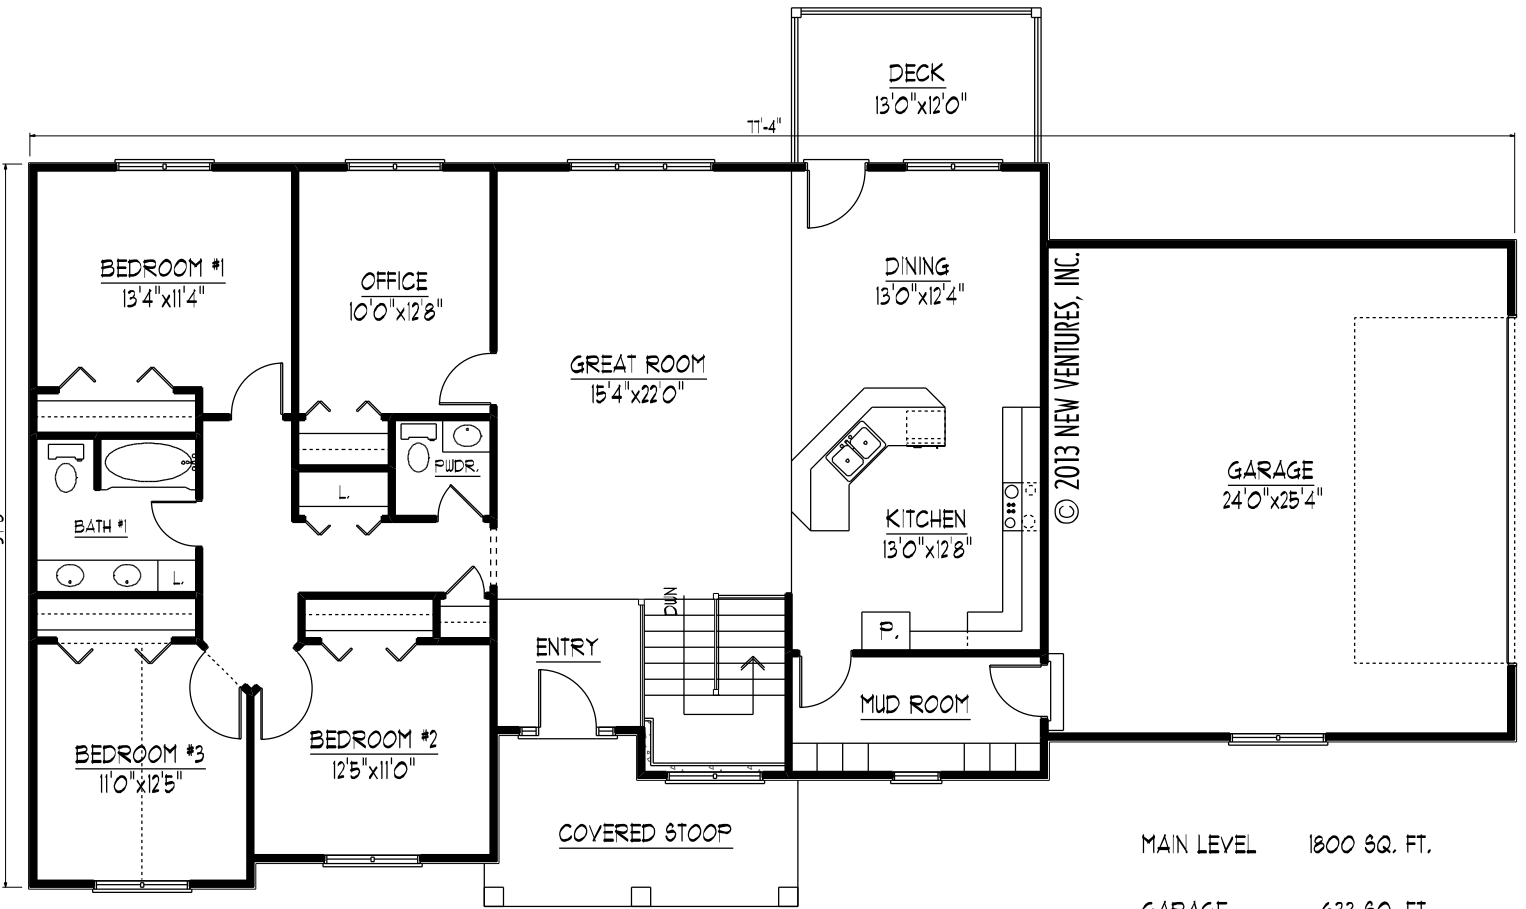

NVO1901

MAIN LEVEL FLOOR PLAN