




**FRONT ELEVATION**

NVO2005

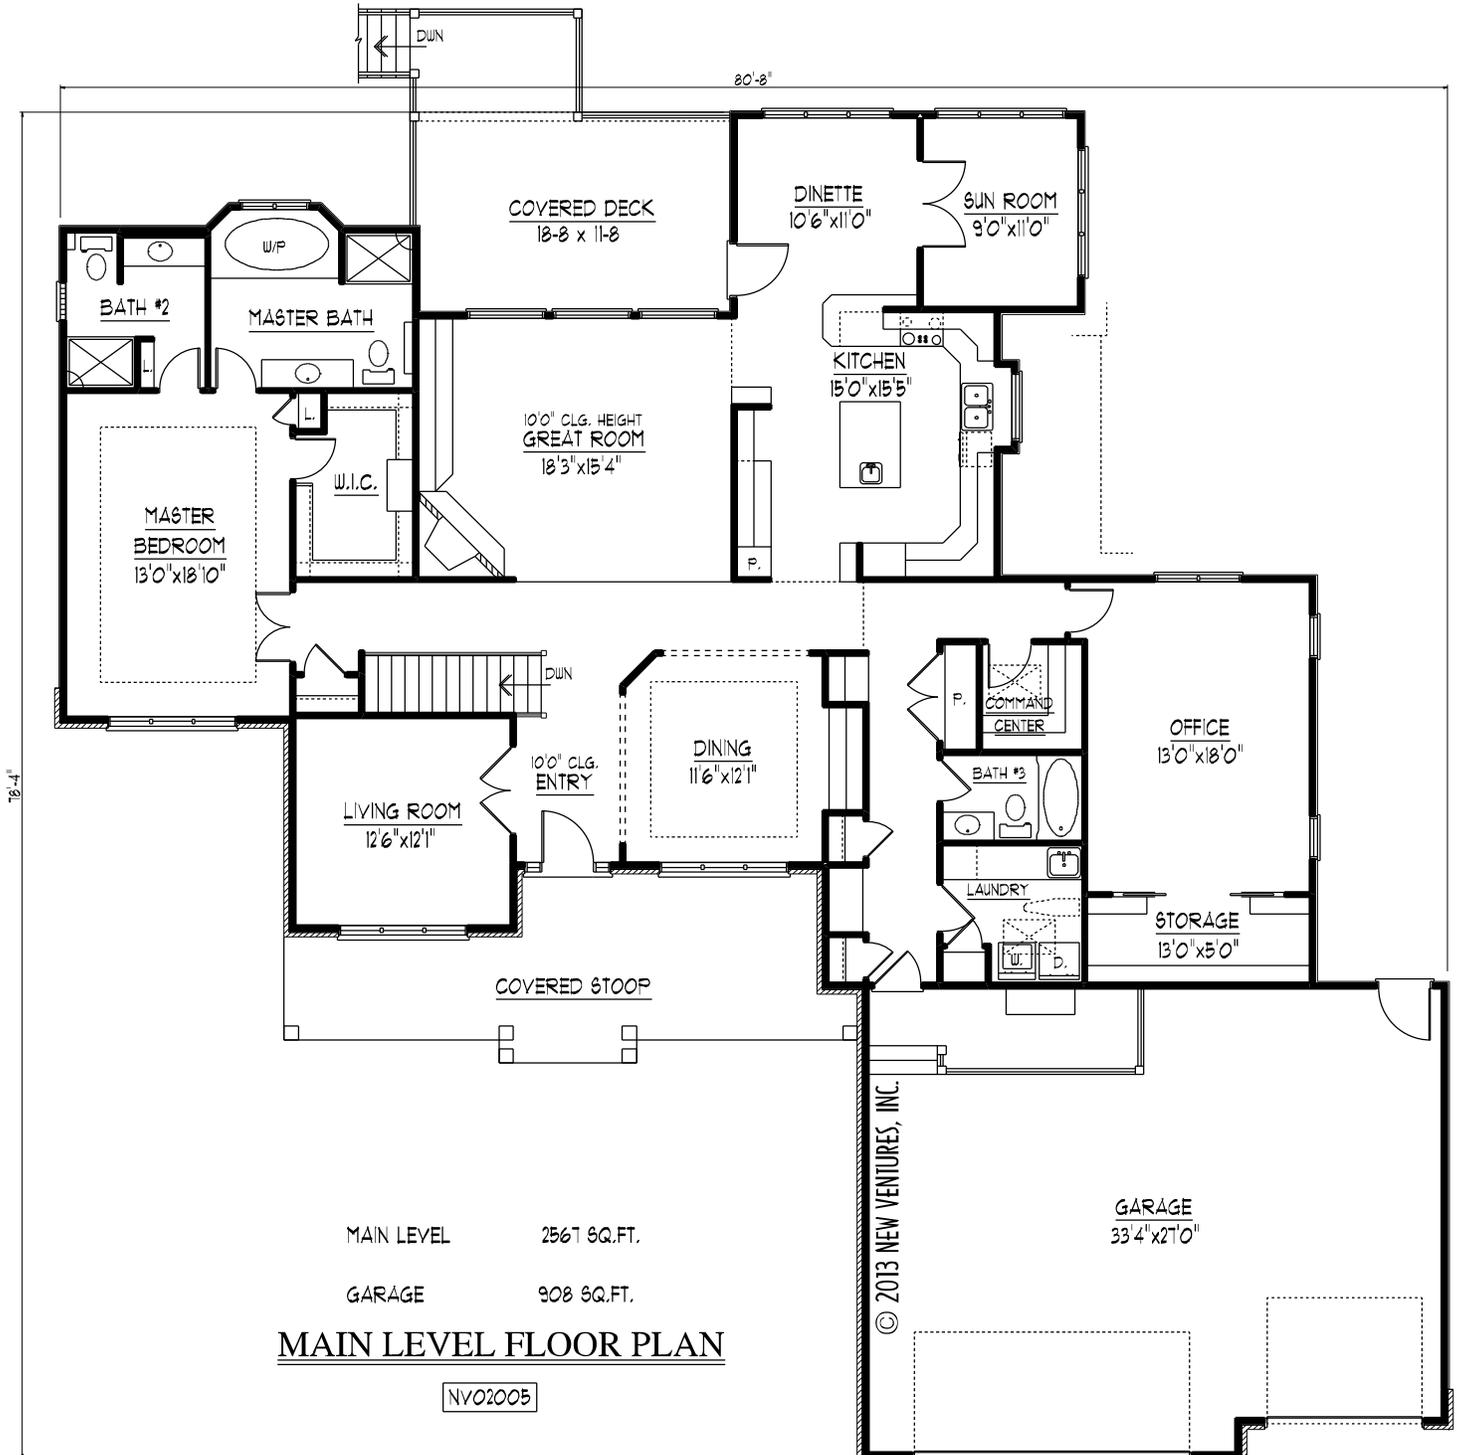

**MAIN LEVEL FLOOR PLAN**

NVO2005