




FRONT ELEVATION

NV02105

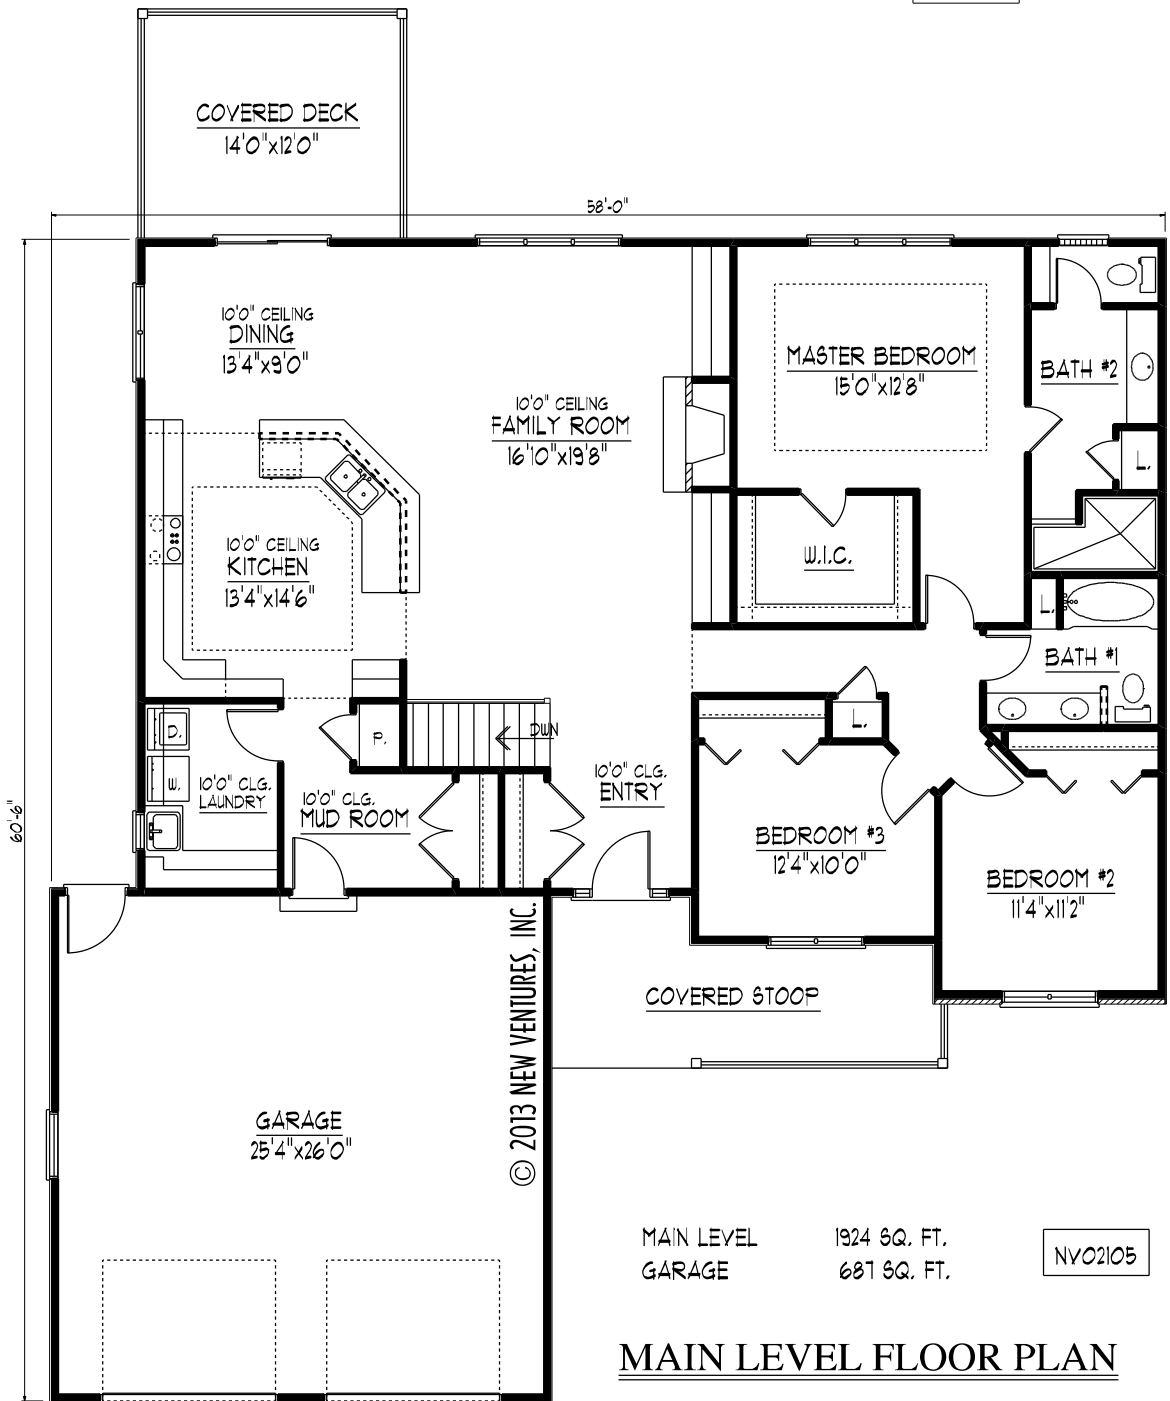

MAIN LEVEL FLOOR PLAN