


FRONT ELEVATION

NV02904

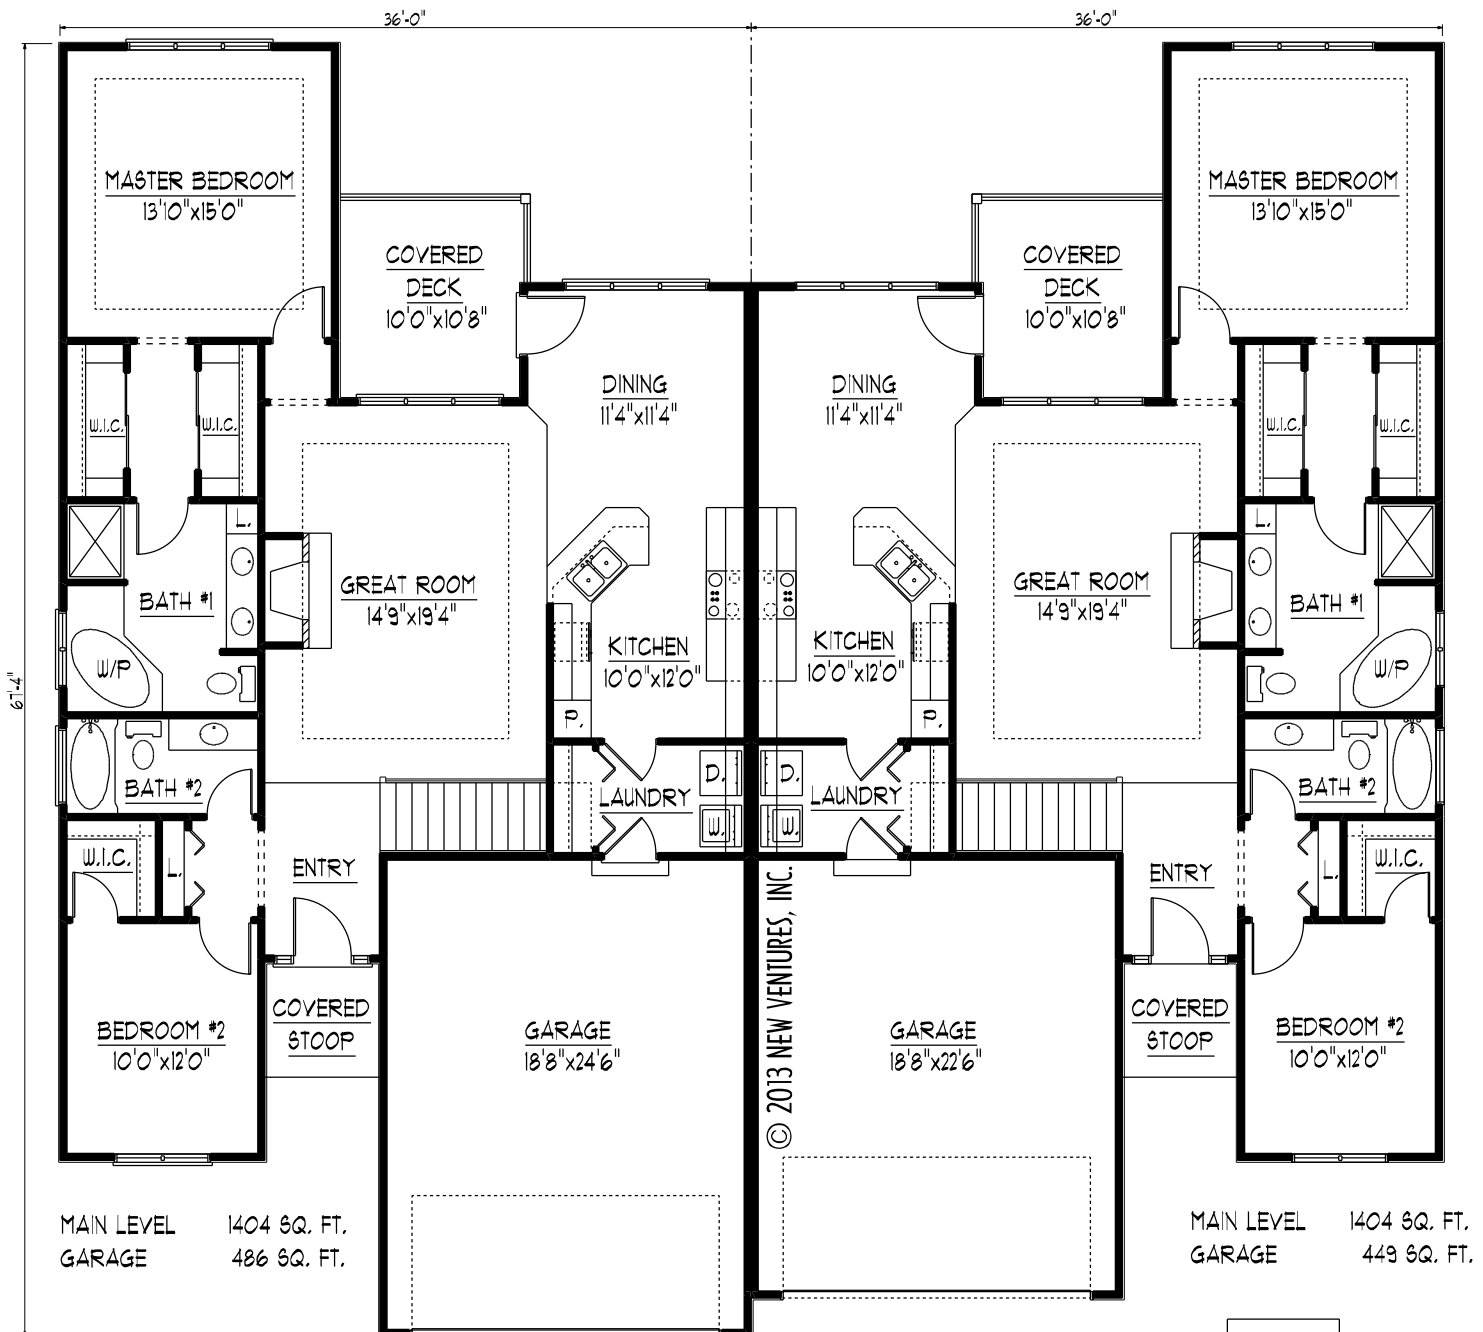

MAIN LEVEL FLOOR PLAN

NV02904