




FRONT ELEVATION

NV03603

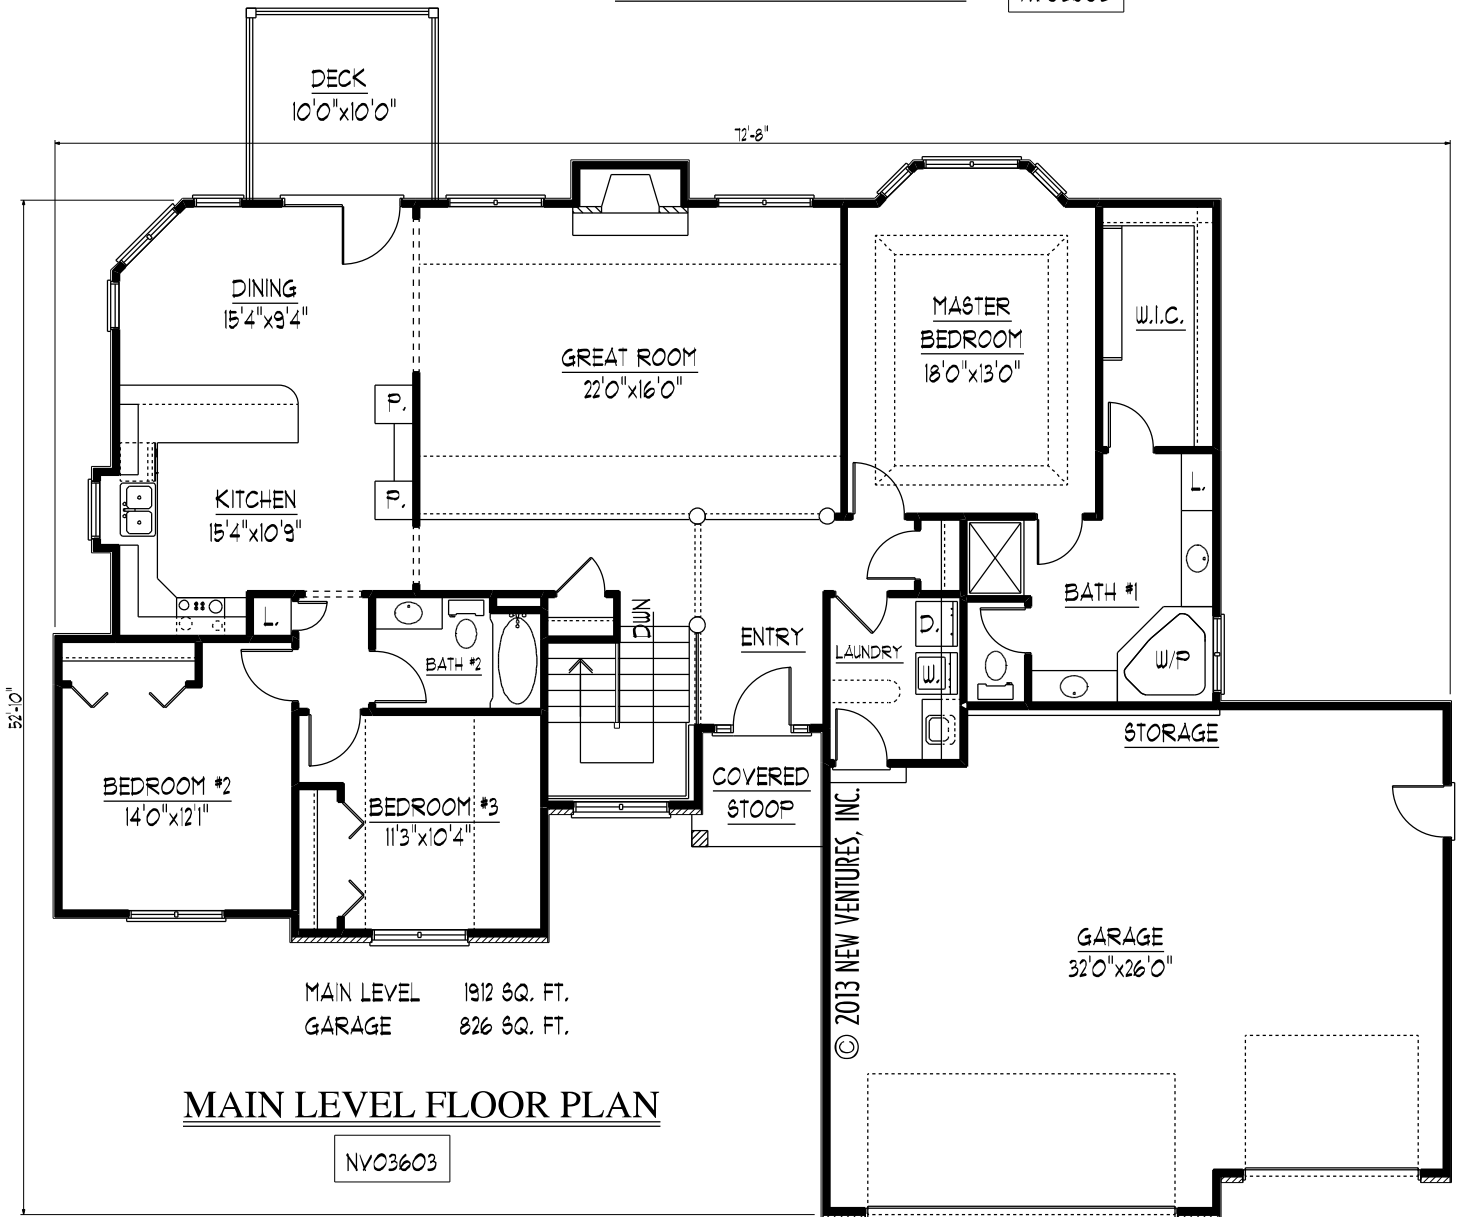

MAIN LEVEL FLOOR PLAN

NV03603