




FRONT ELEVATION

NV03909

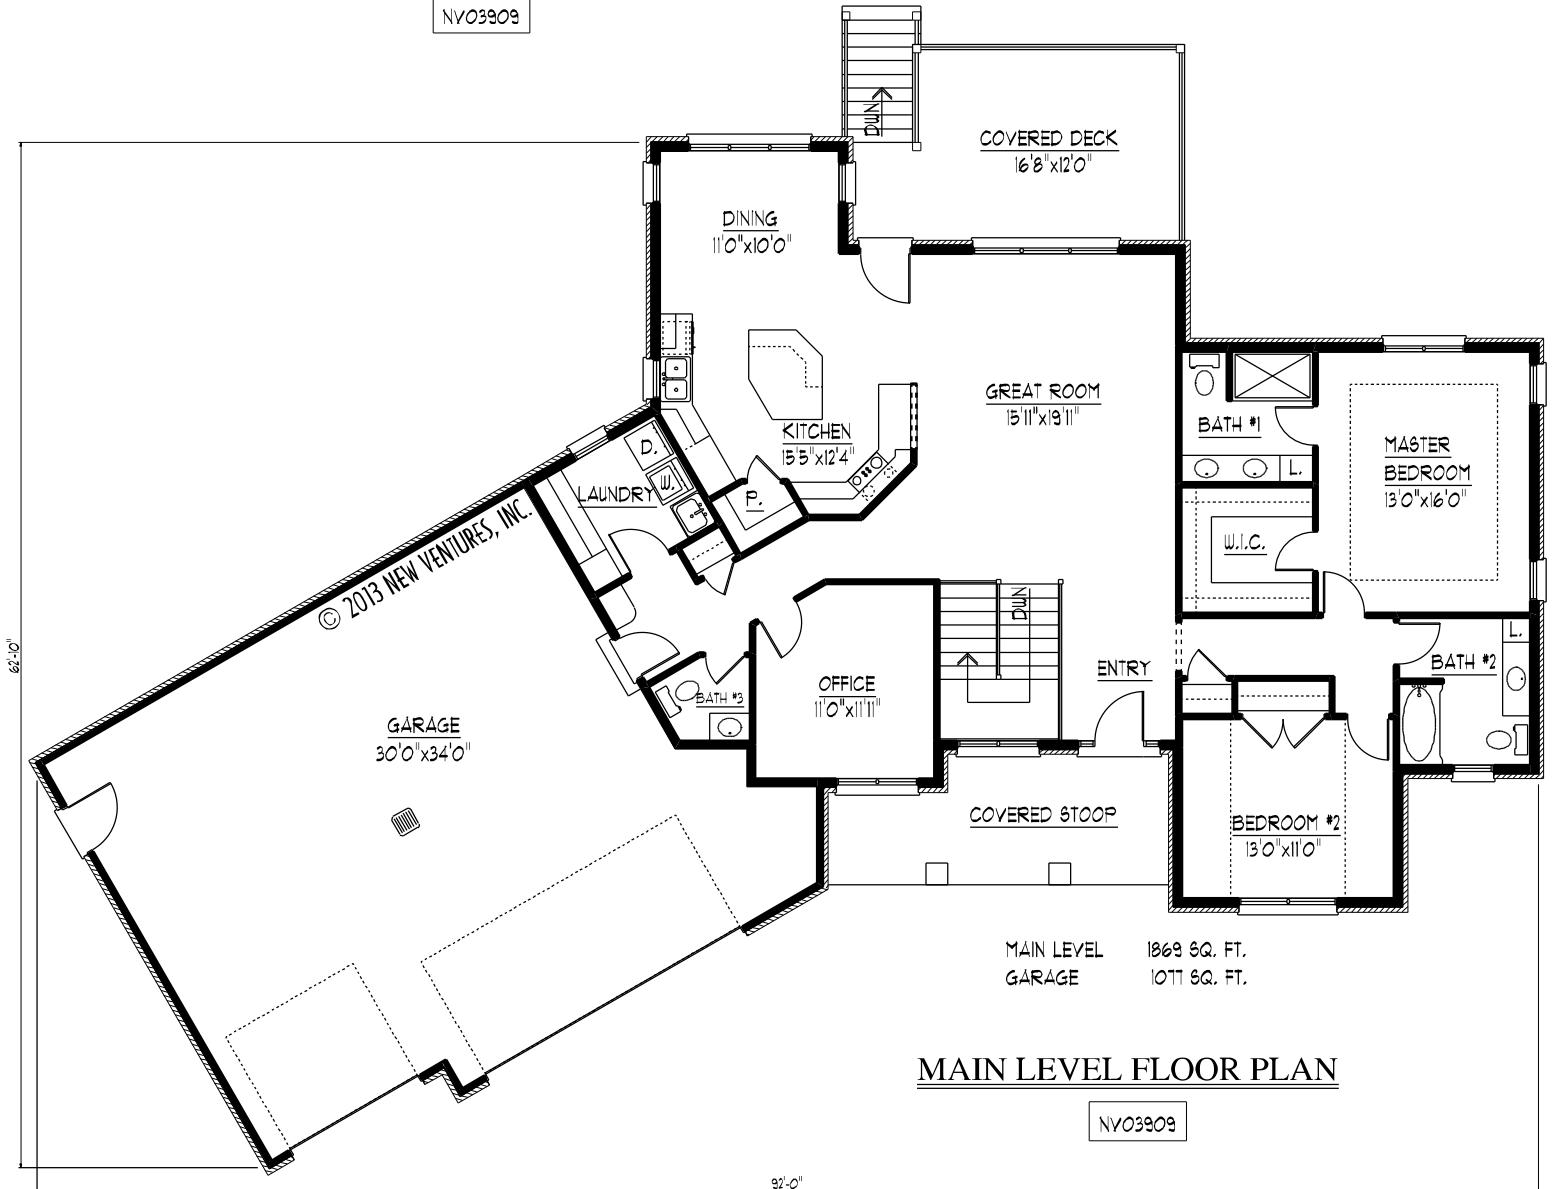

MAIN LEVEL FLOOR PLAN

NV03909