




NV04504

FRONT ELEVATION

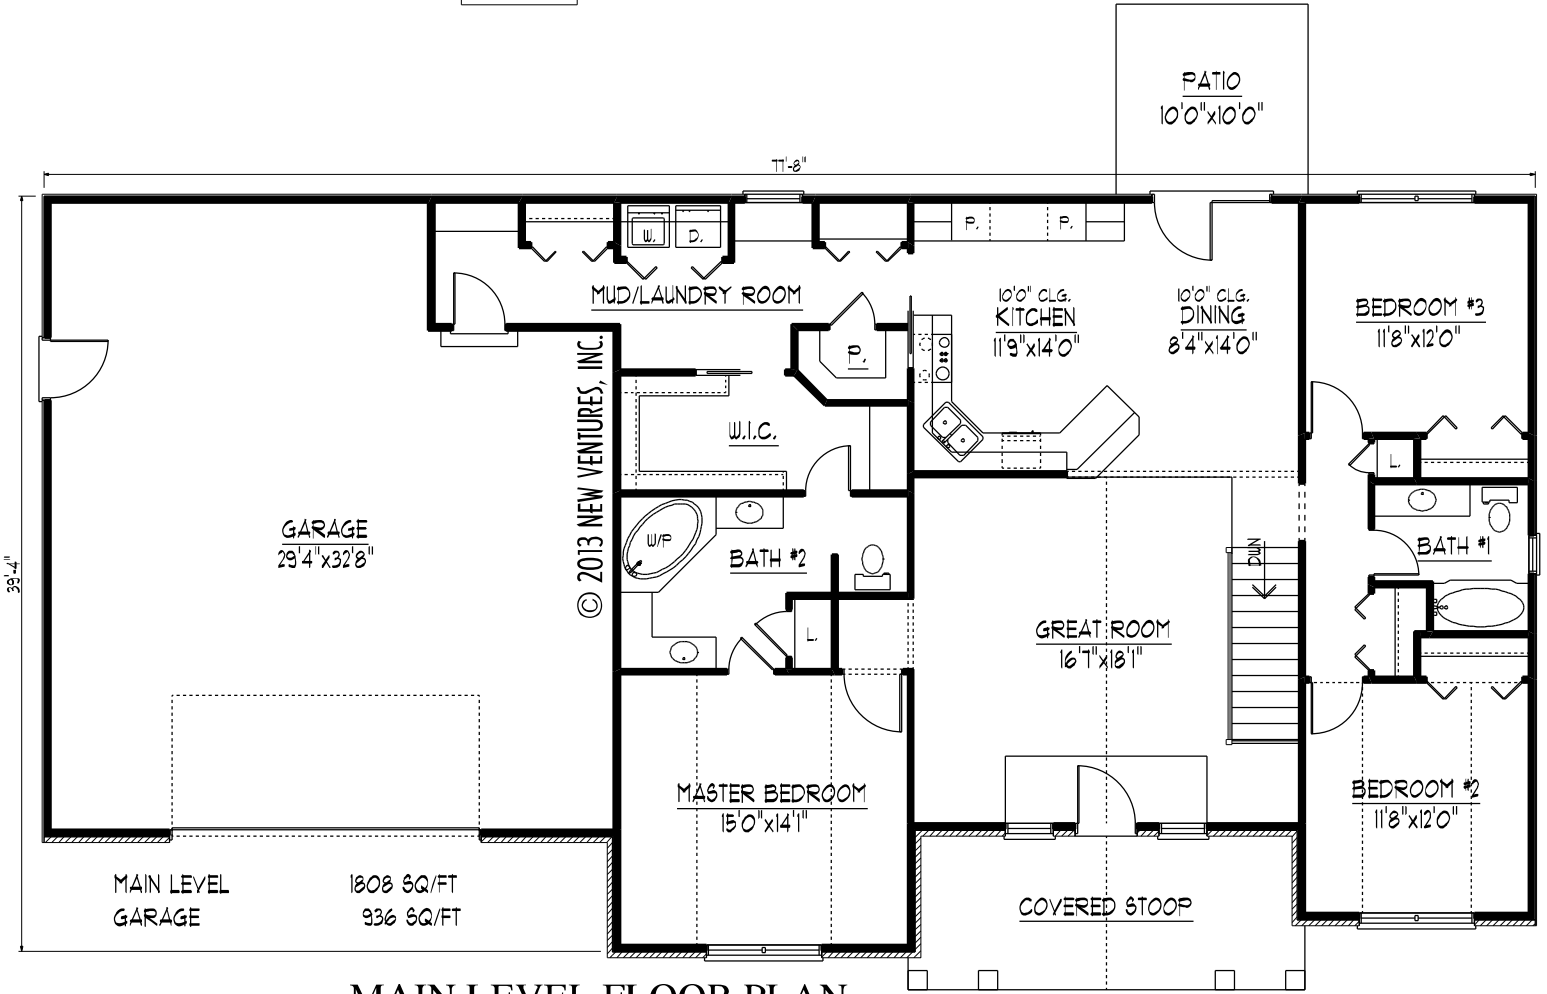

MAIN LEVEL FLOOR PLAN

NV04504