




FRONT ELEVATION

NV05010

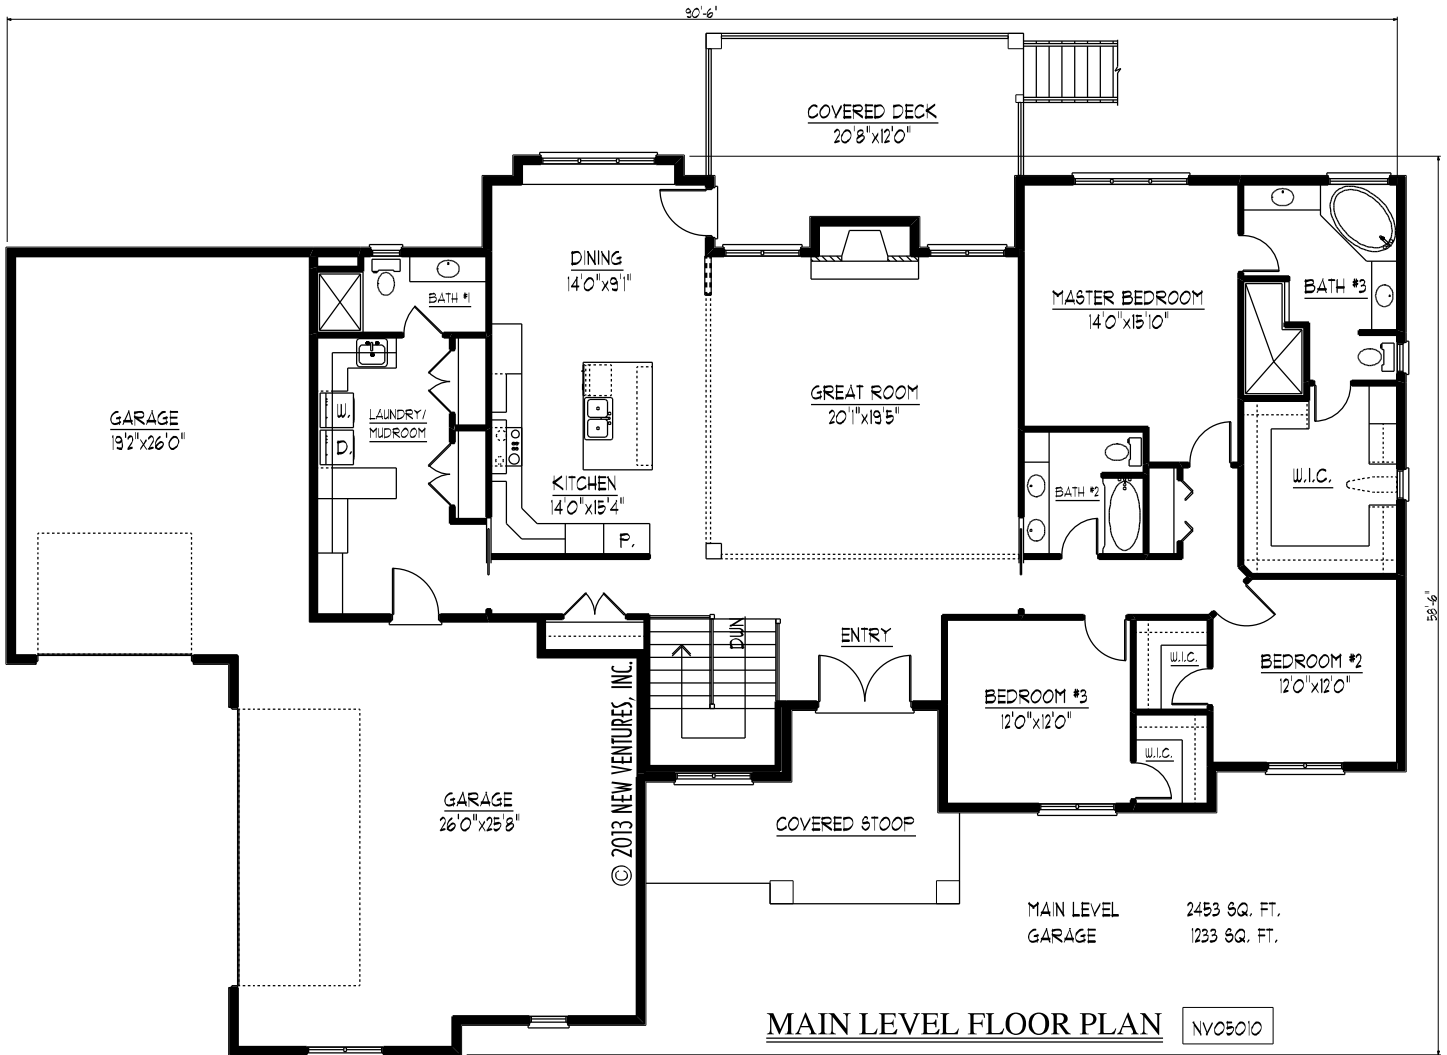

MAIN LEVEL FLOOR PLAN

NV05010