




**FRONT ELEVATION**

NV05104

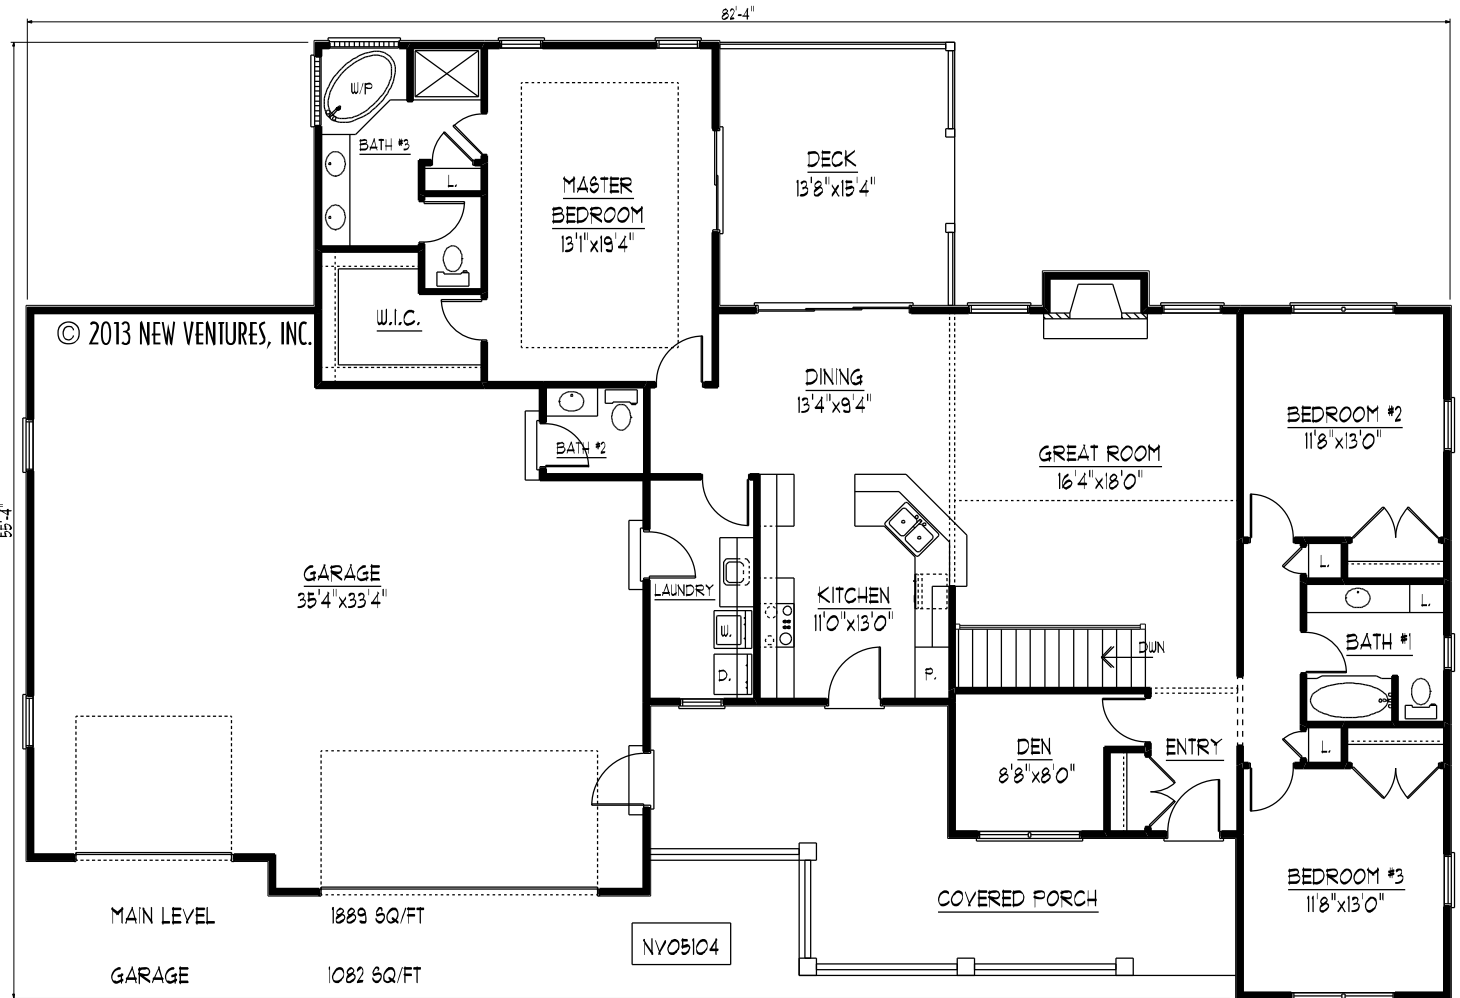

**MAIN LEVEL FLOOR PLAN**