




FRONT ELEVATION NV05110

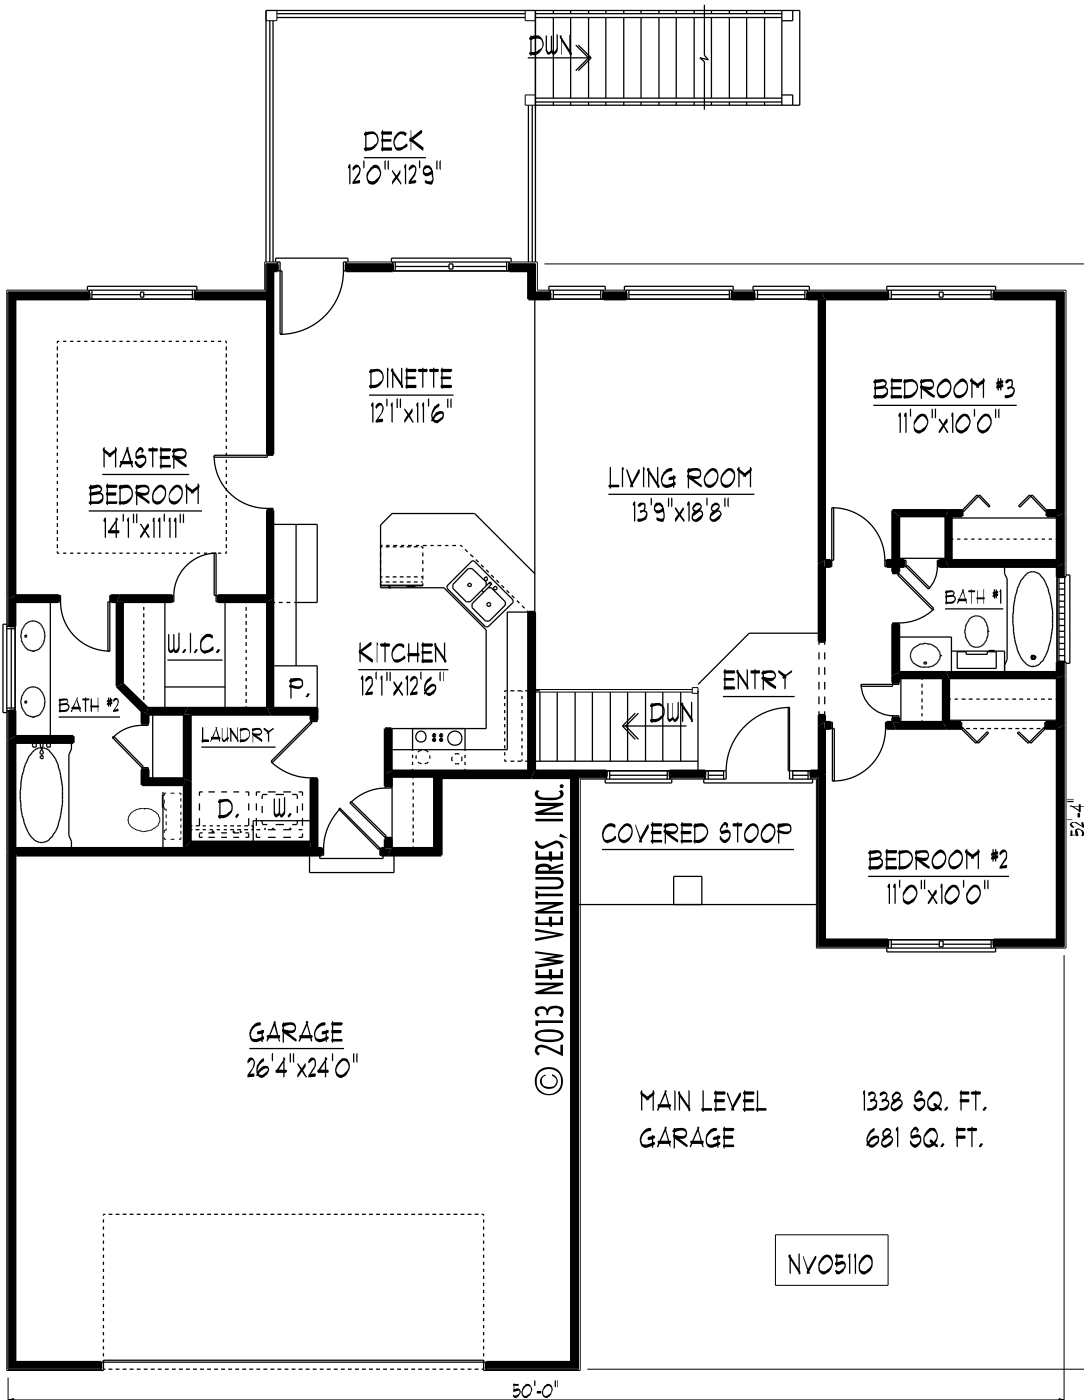

MAIN LEVEL FLOOR PLAN