




FRONT ELEVATION

NV05409

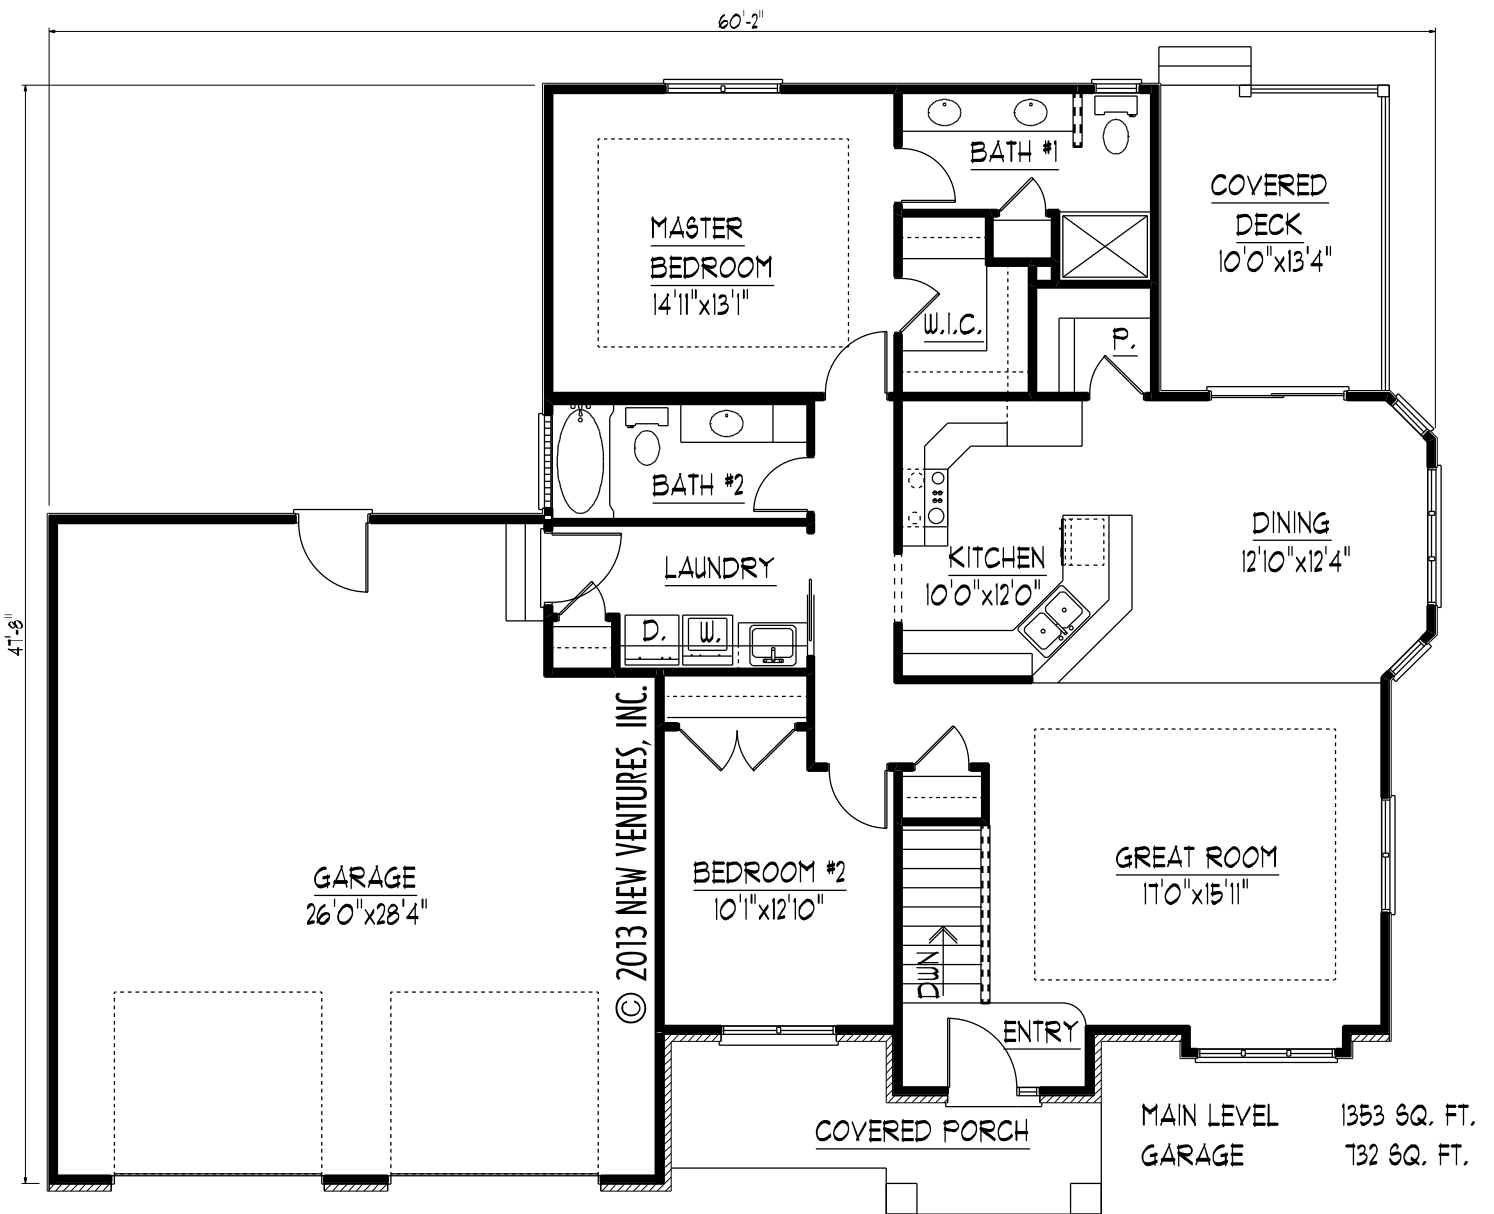

MAIN LEVEL FLOOR PLAN

NV05409