




FRONT ELEVATION

NV05613

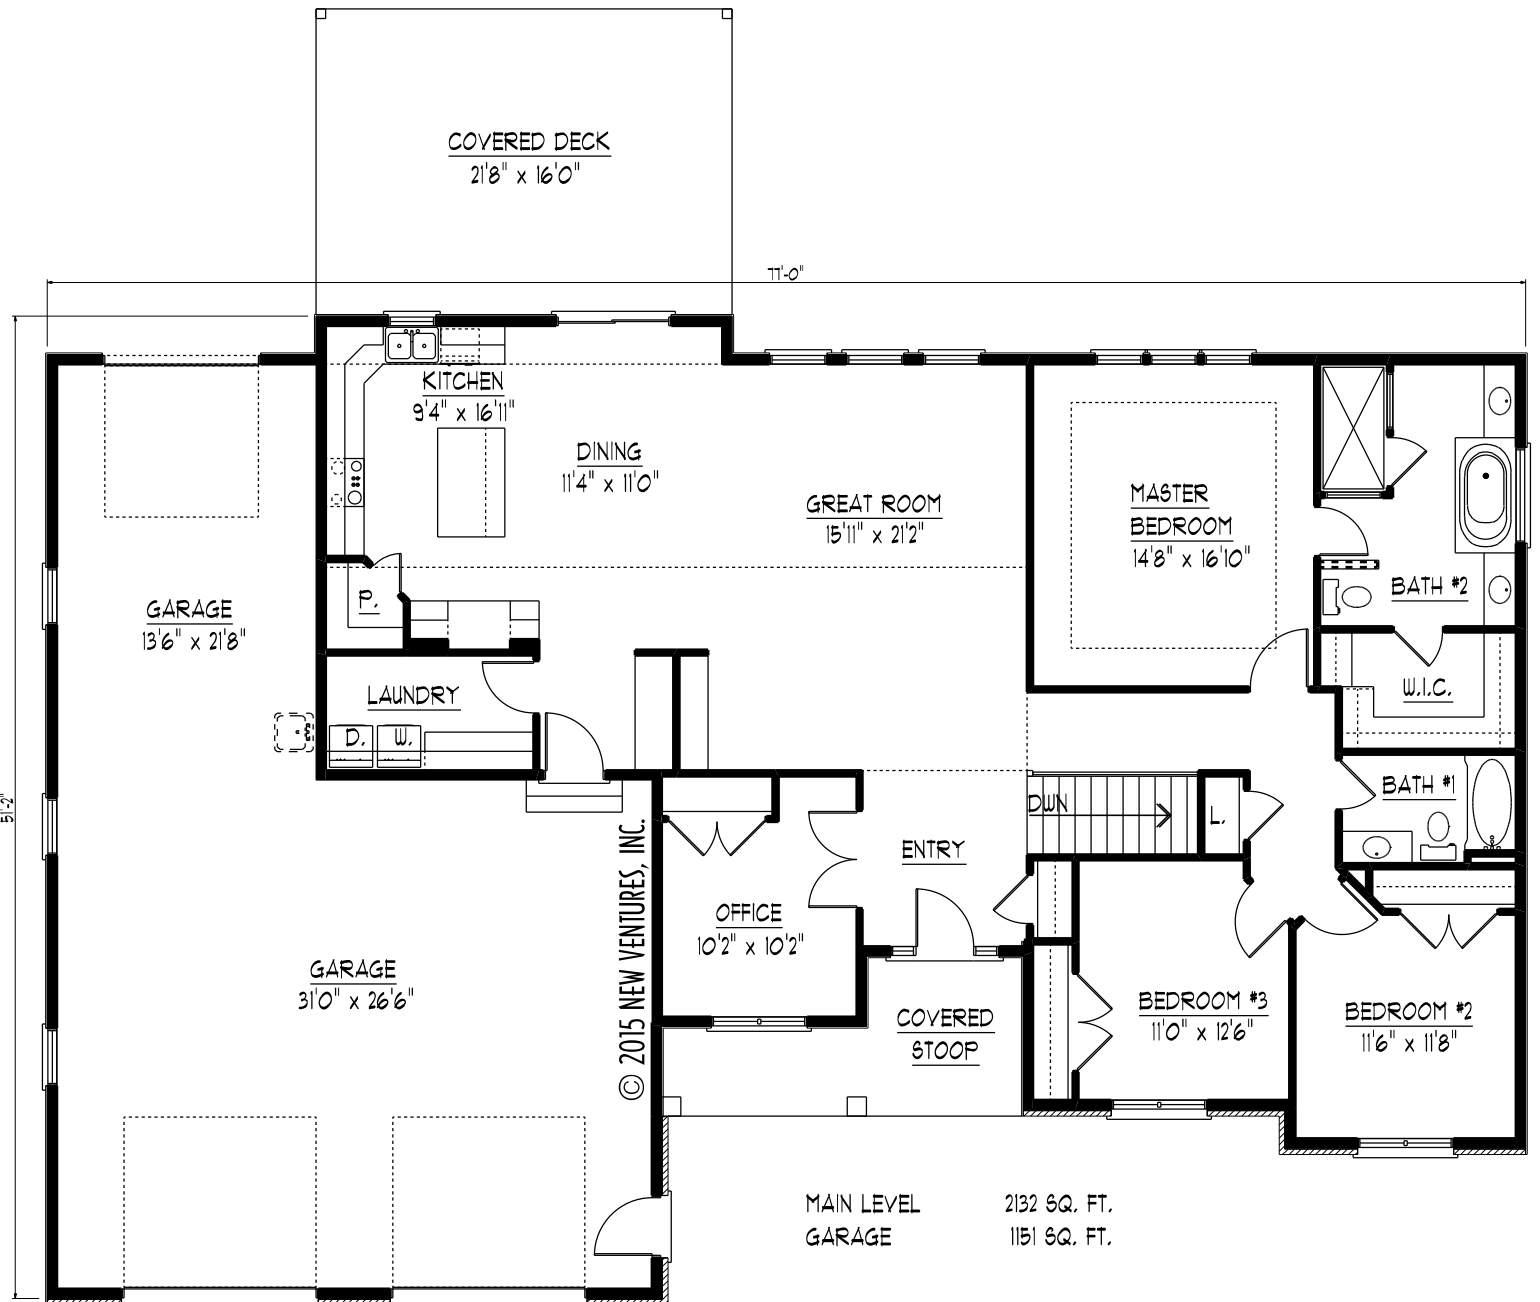

MAIN LEVEL FLOOR PLAN

NV05613