




**FRONT ELEVATION**

NV06404

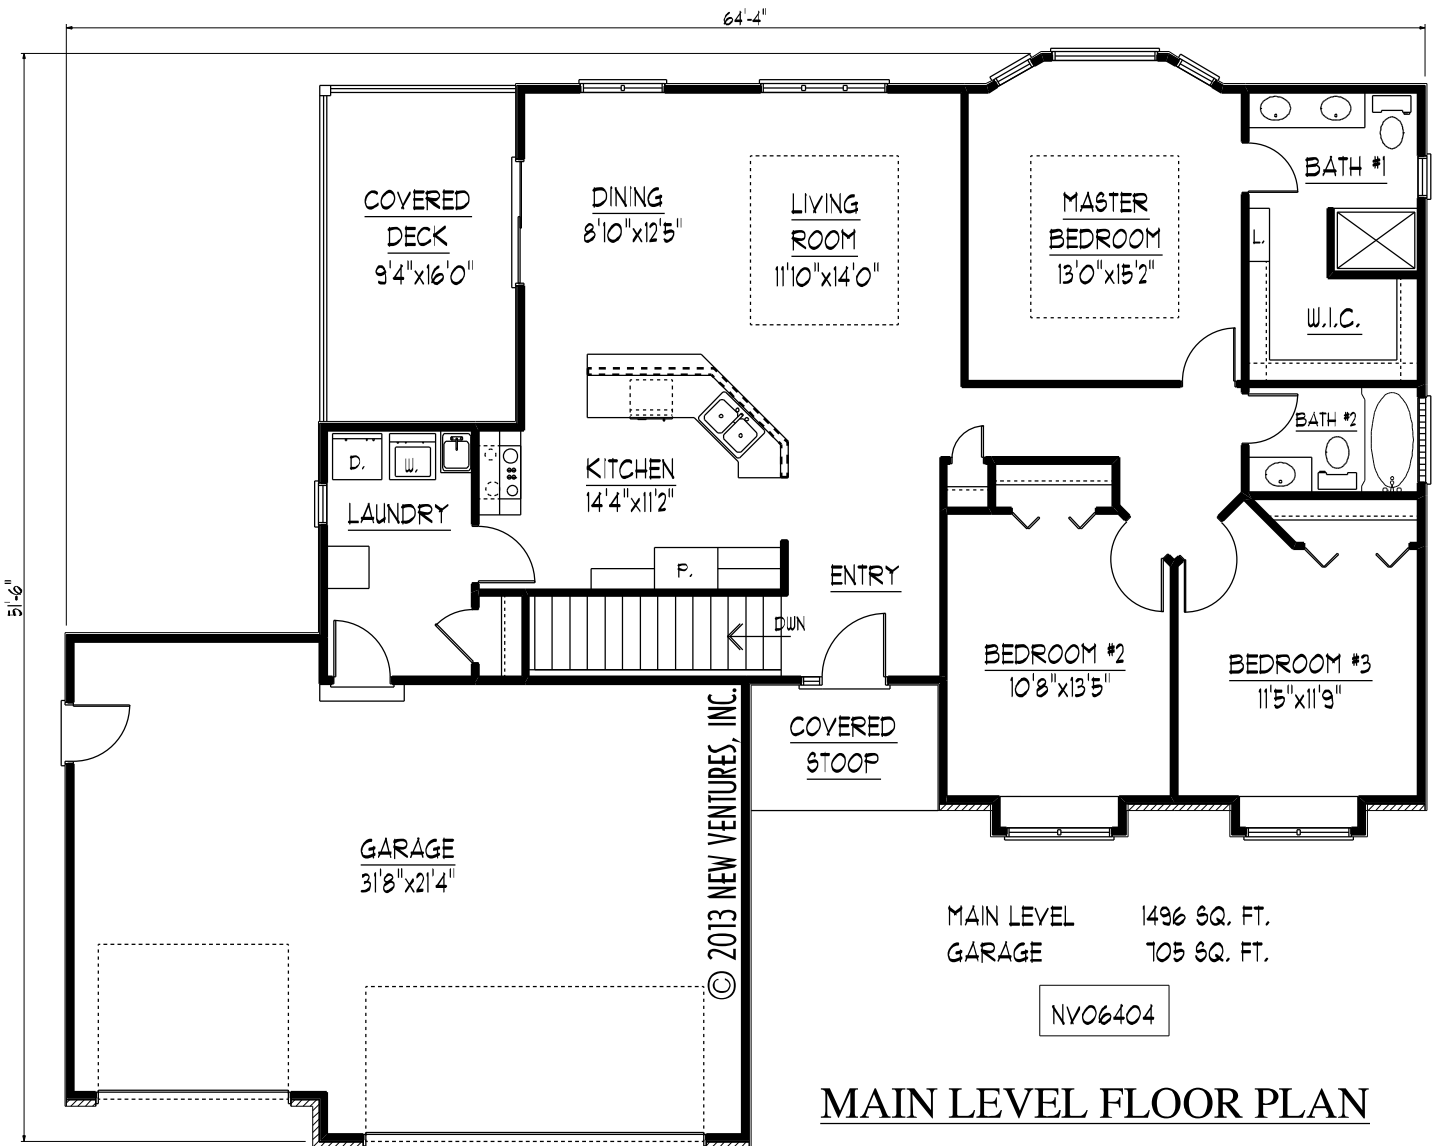

**MAIN LEVEL FLOOR PLAN**