




**FRONT ELEVATION** NV06611

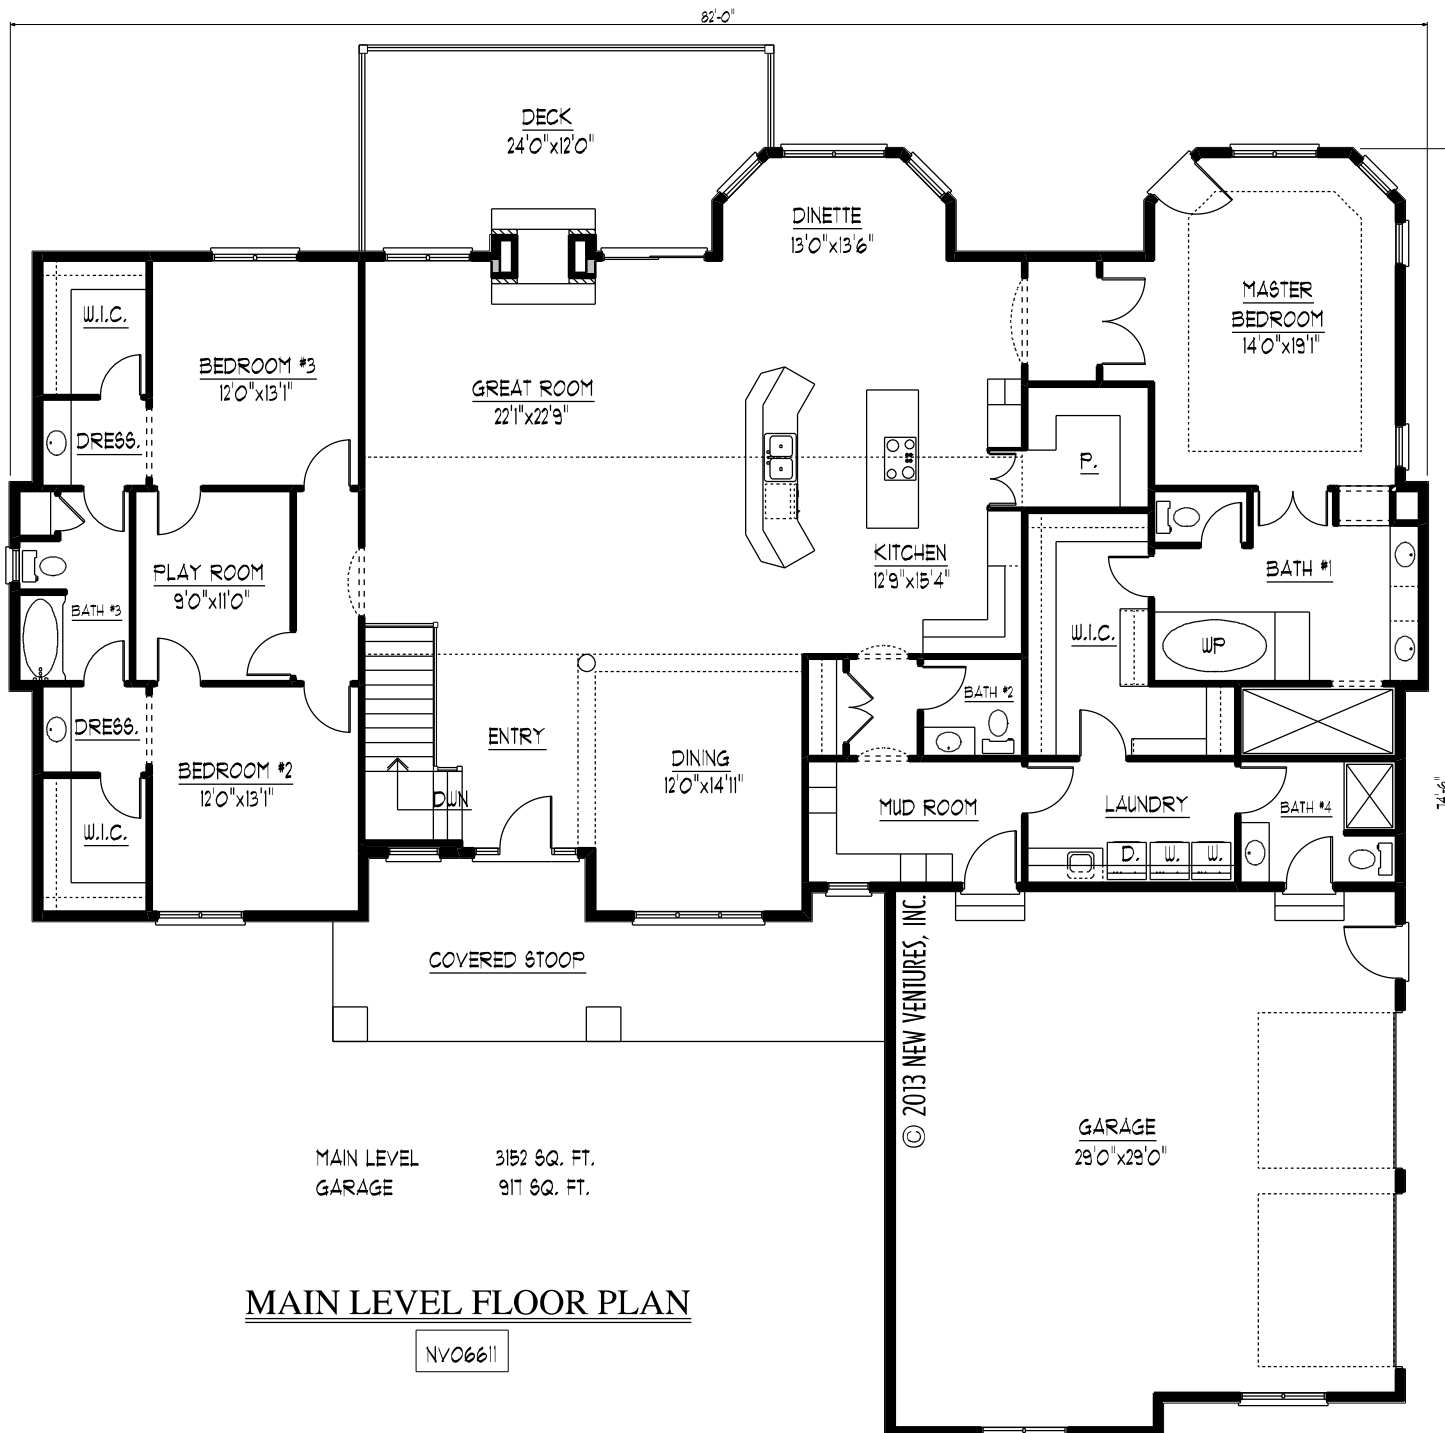

**MAIN LEVEL FLOOR PLAN**

NV06611