




FRONT ELEVATION NV06613

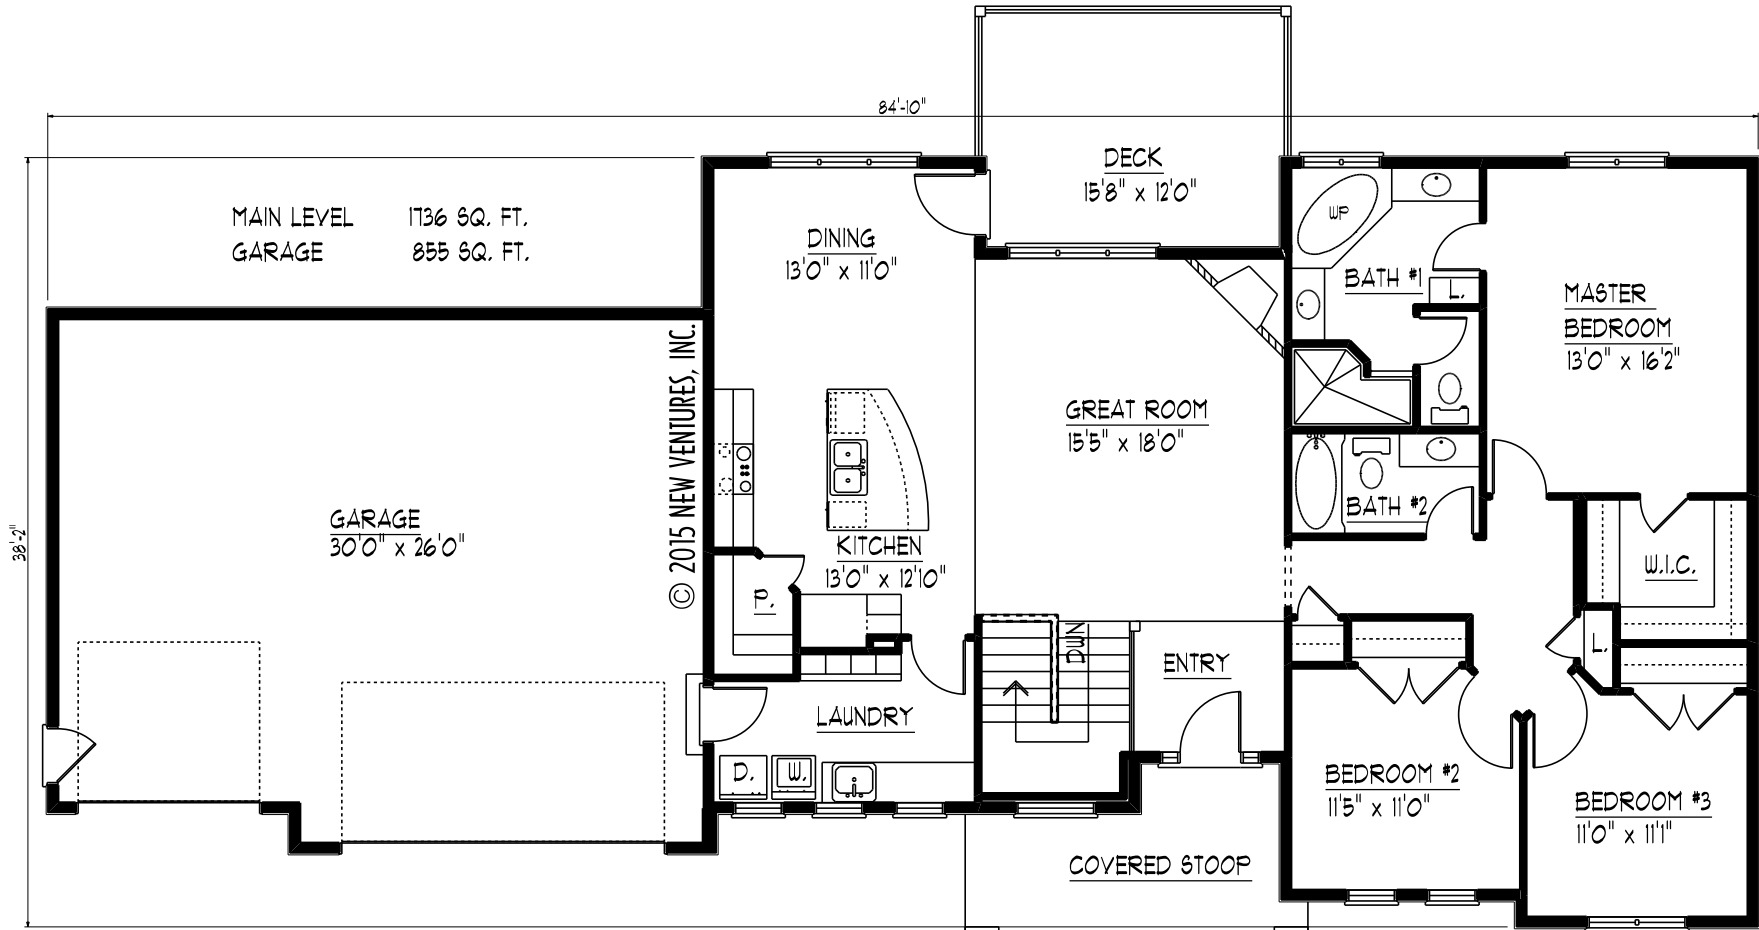

MAIN LEVEL FLOOR PLAN NV06613