




FRONT ELEVATION

NV06111

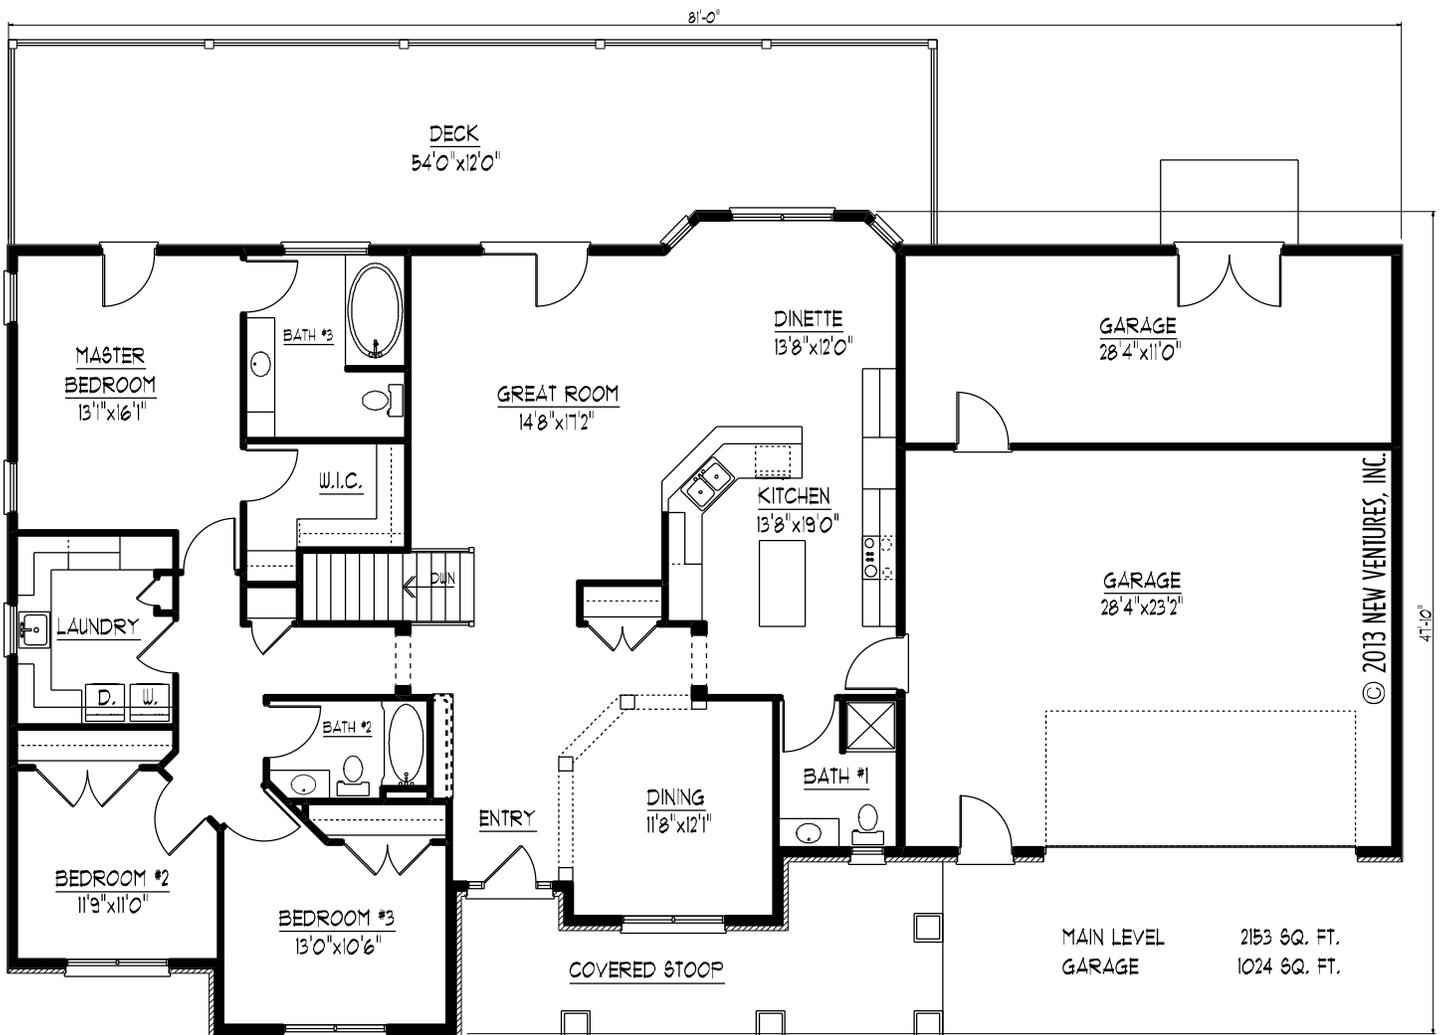

MAIN LEVEL FLOOR PLAN

NV06111