




FRONT ELEVATION

NV07110

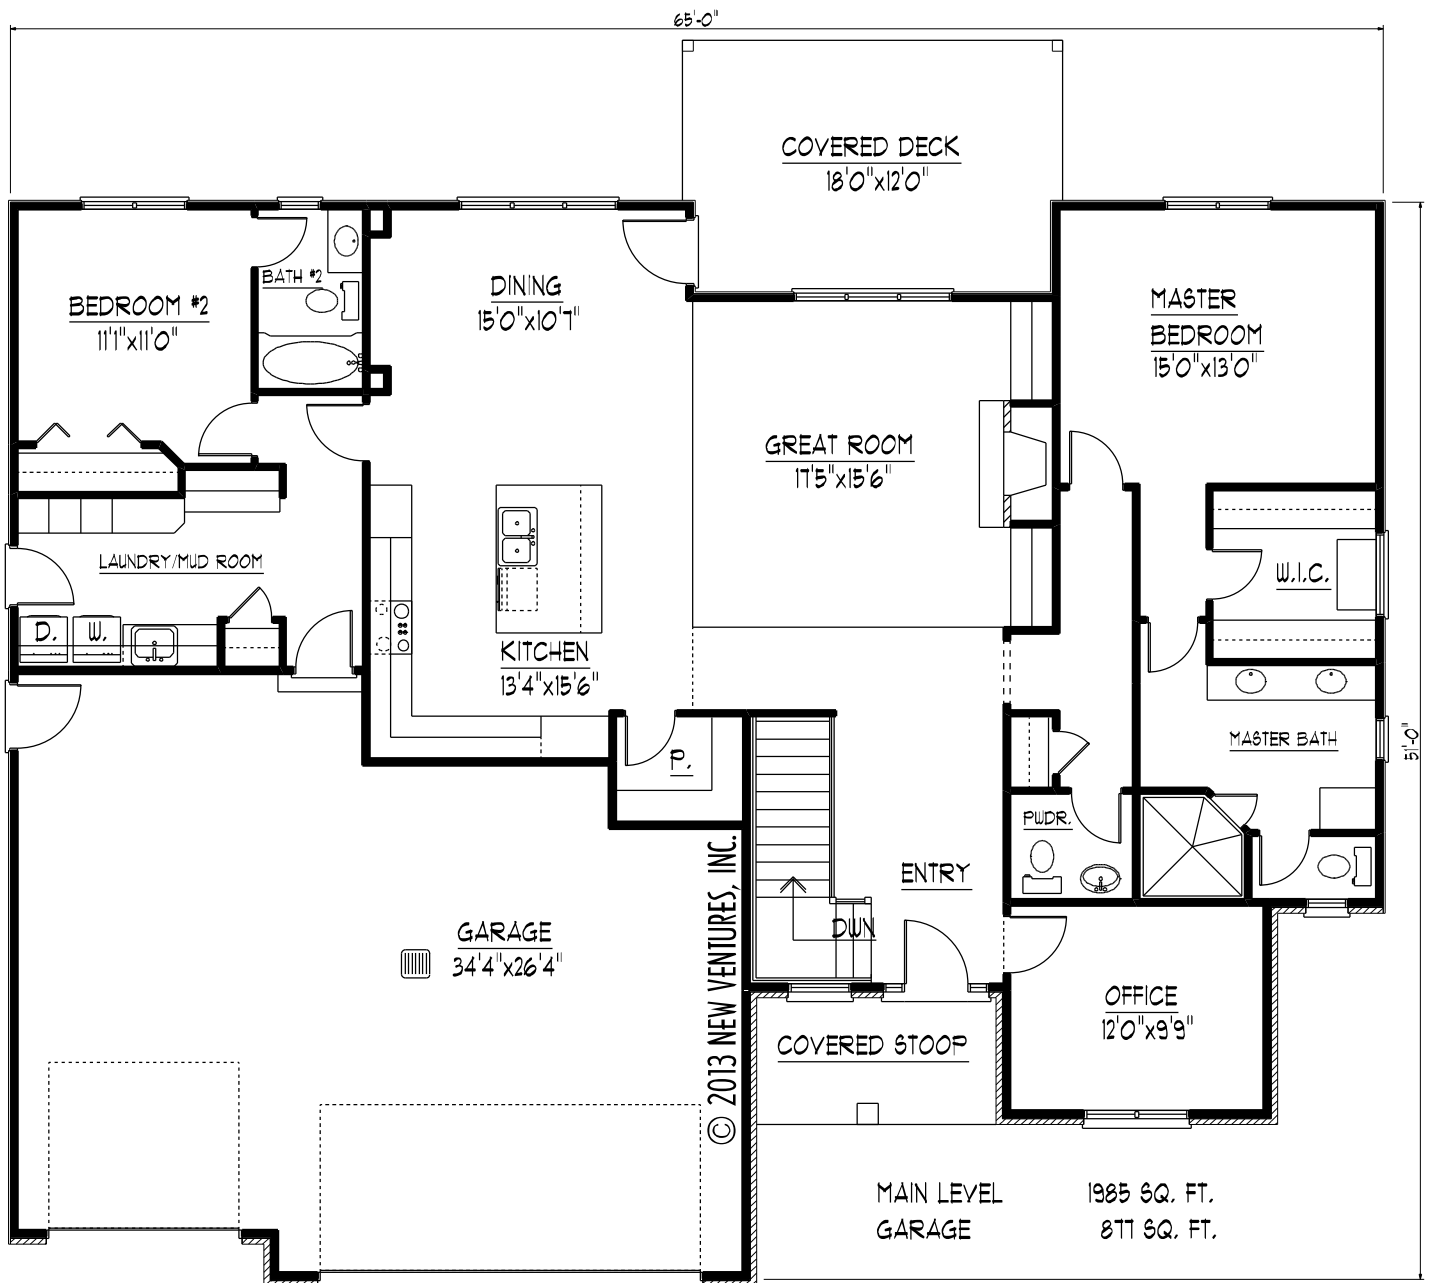

MAIN LEVEL FLOOR PLAN

NV07110