




FRONT ELEVATION

NV07402

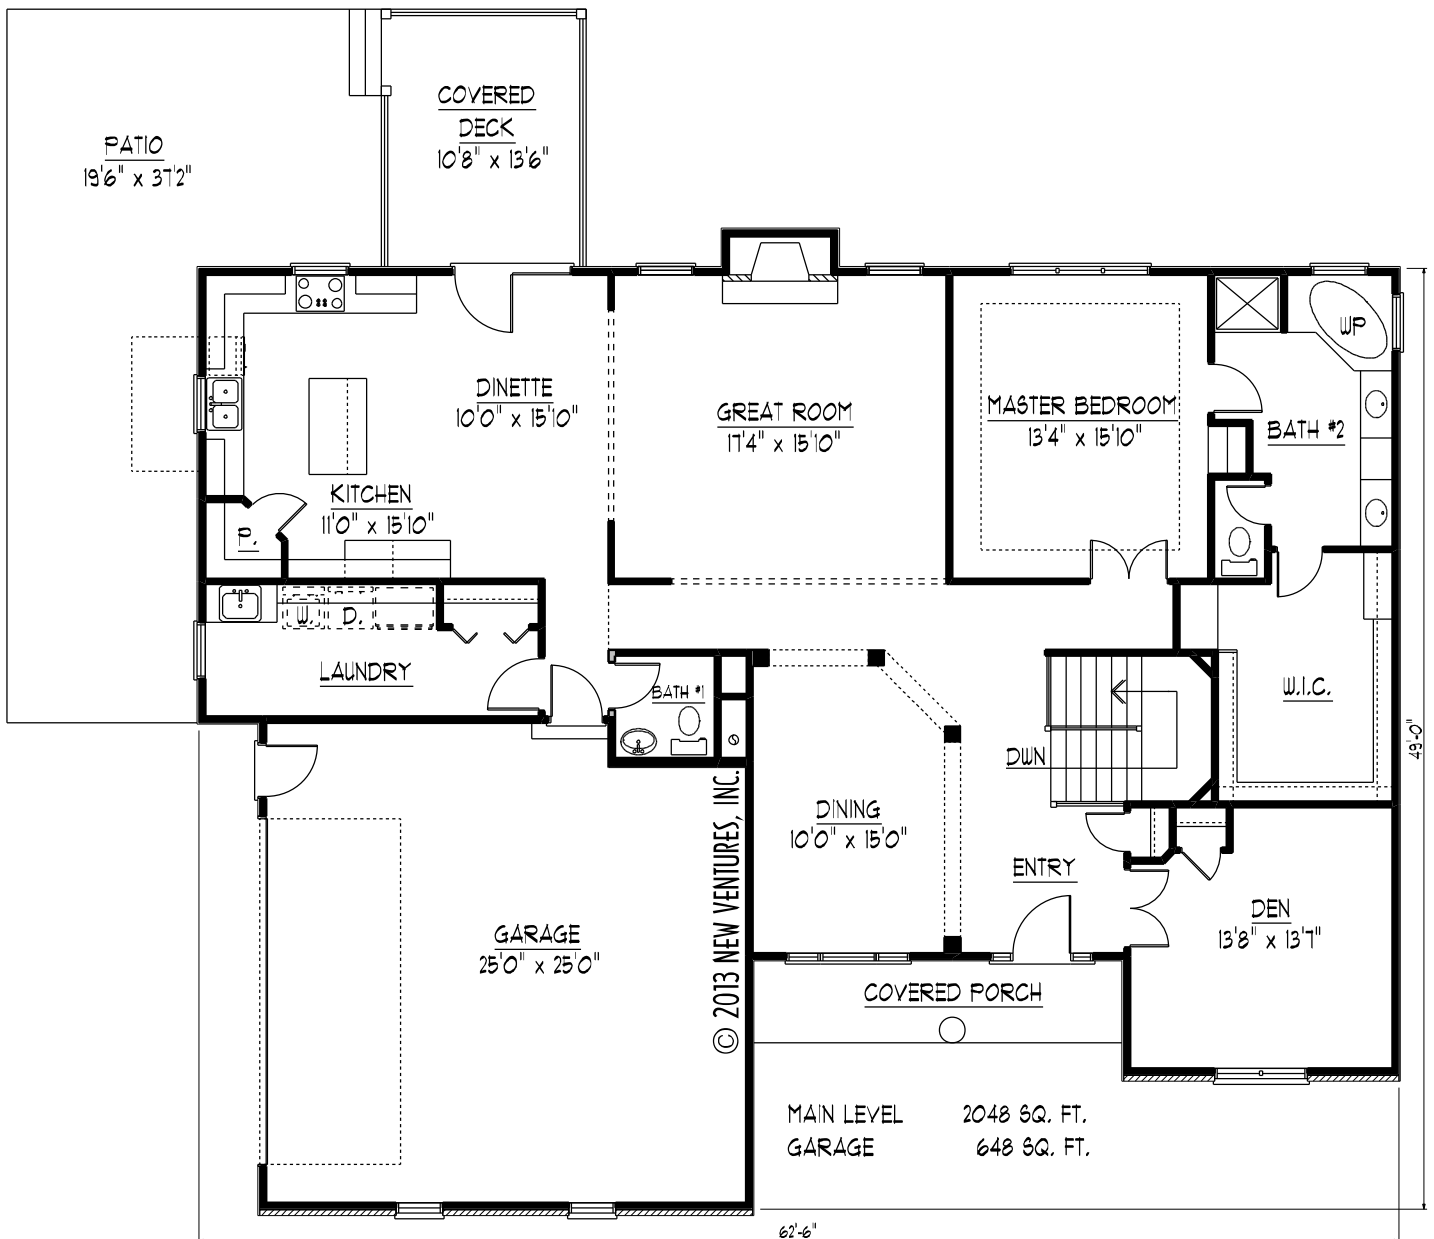

MAIN LEVEL FLOOR PLAN

NV07402