




FRONT ELEVATION

NV07507

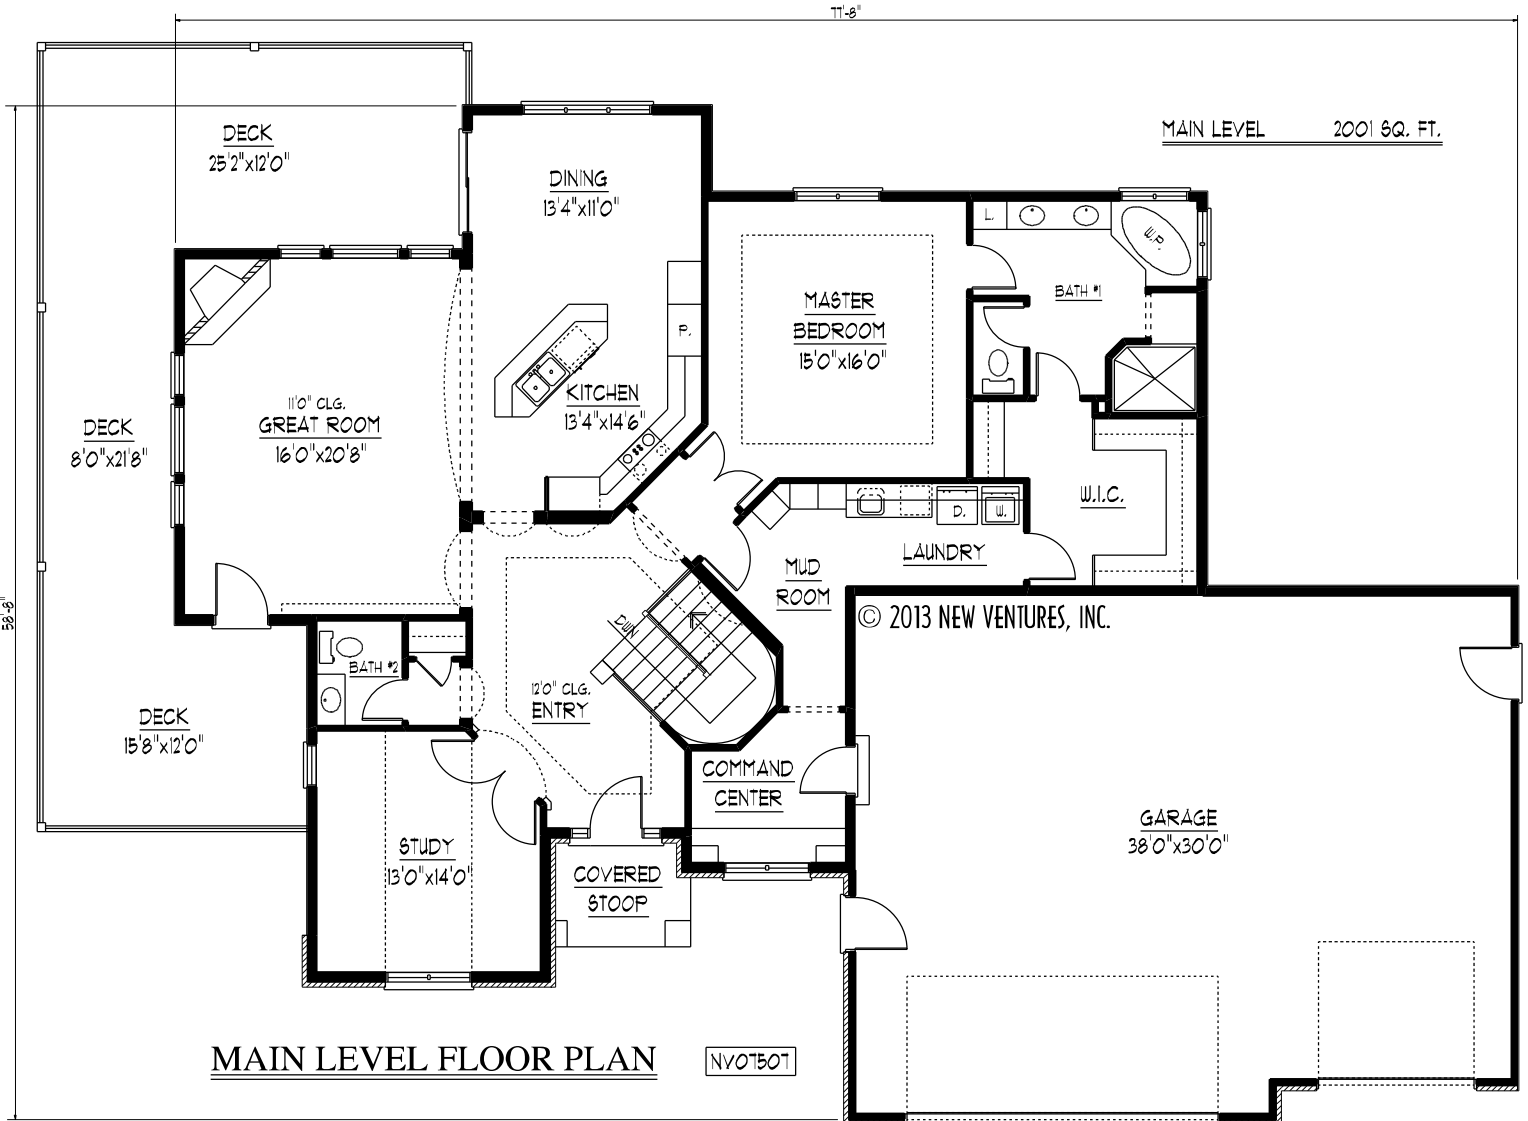

MAIN LEVEL FLOOR PLAN

NV07507