




FRONT ELEVATION

NV07513

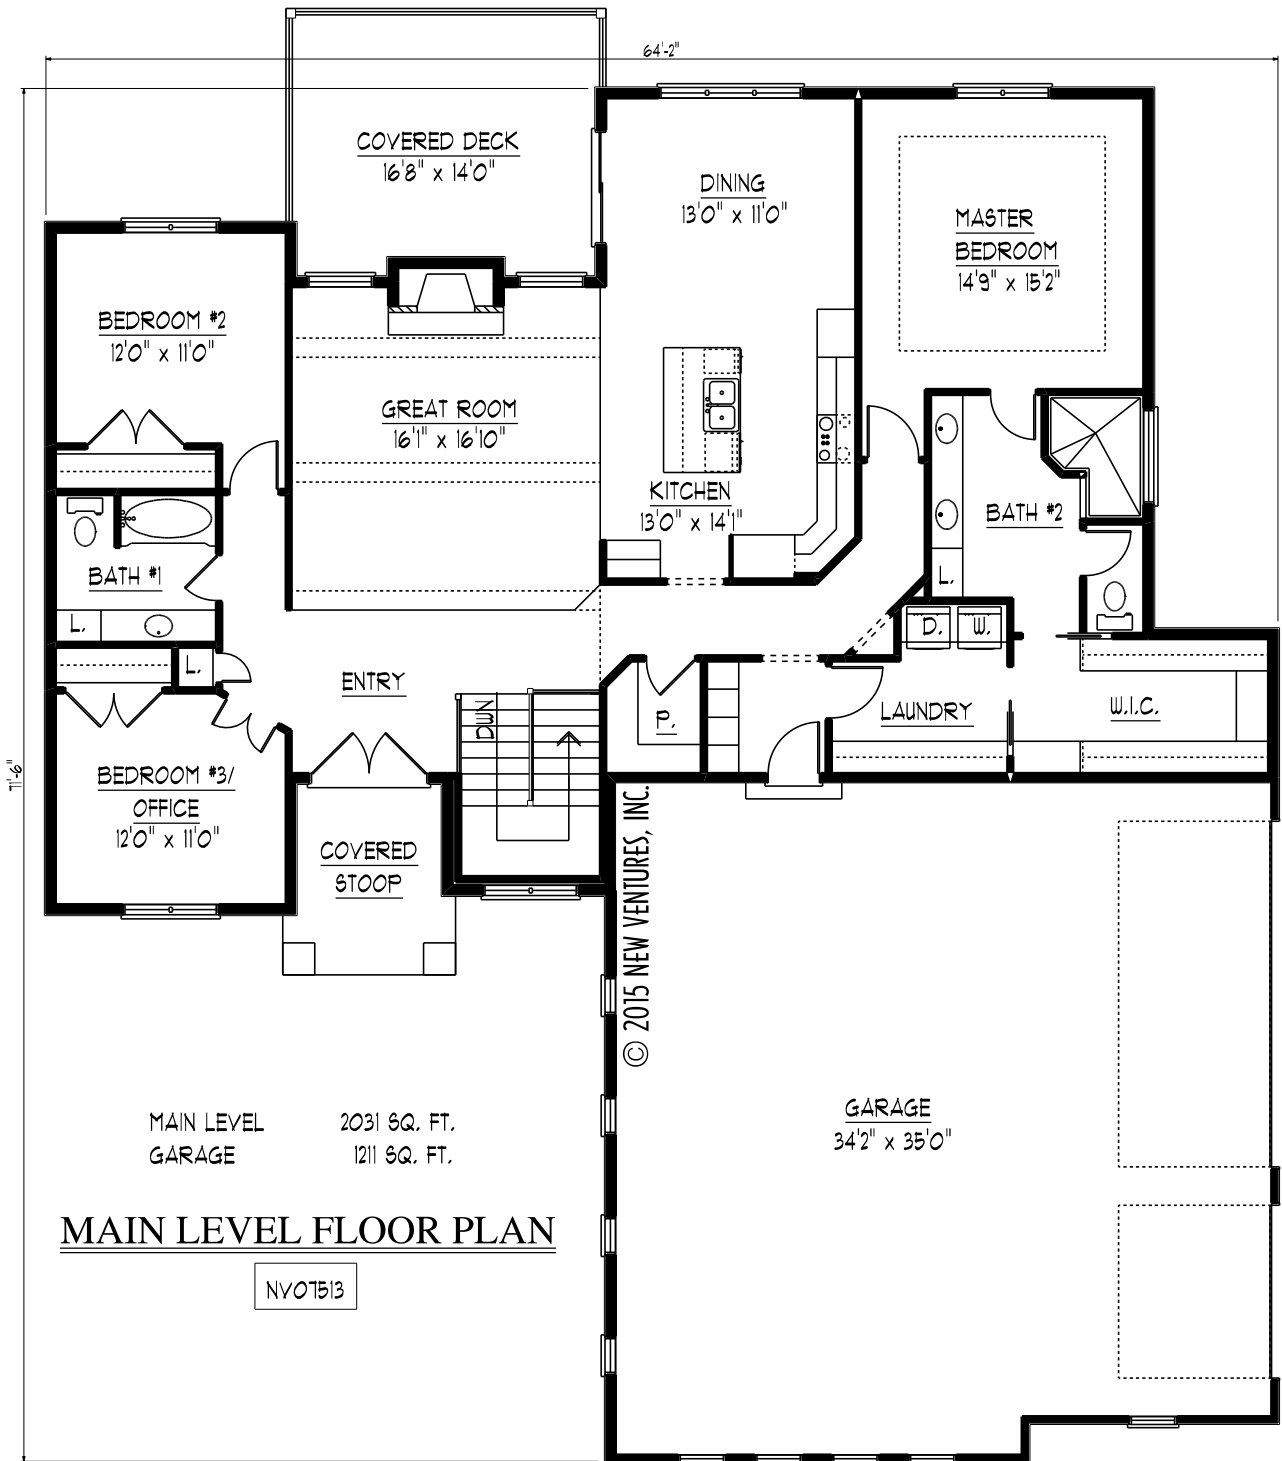

MAIN LEVEL FLOOR PLAN

NV07513