




**FRONT ELEVATION**

NV01604

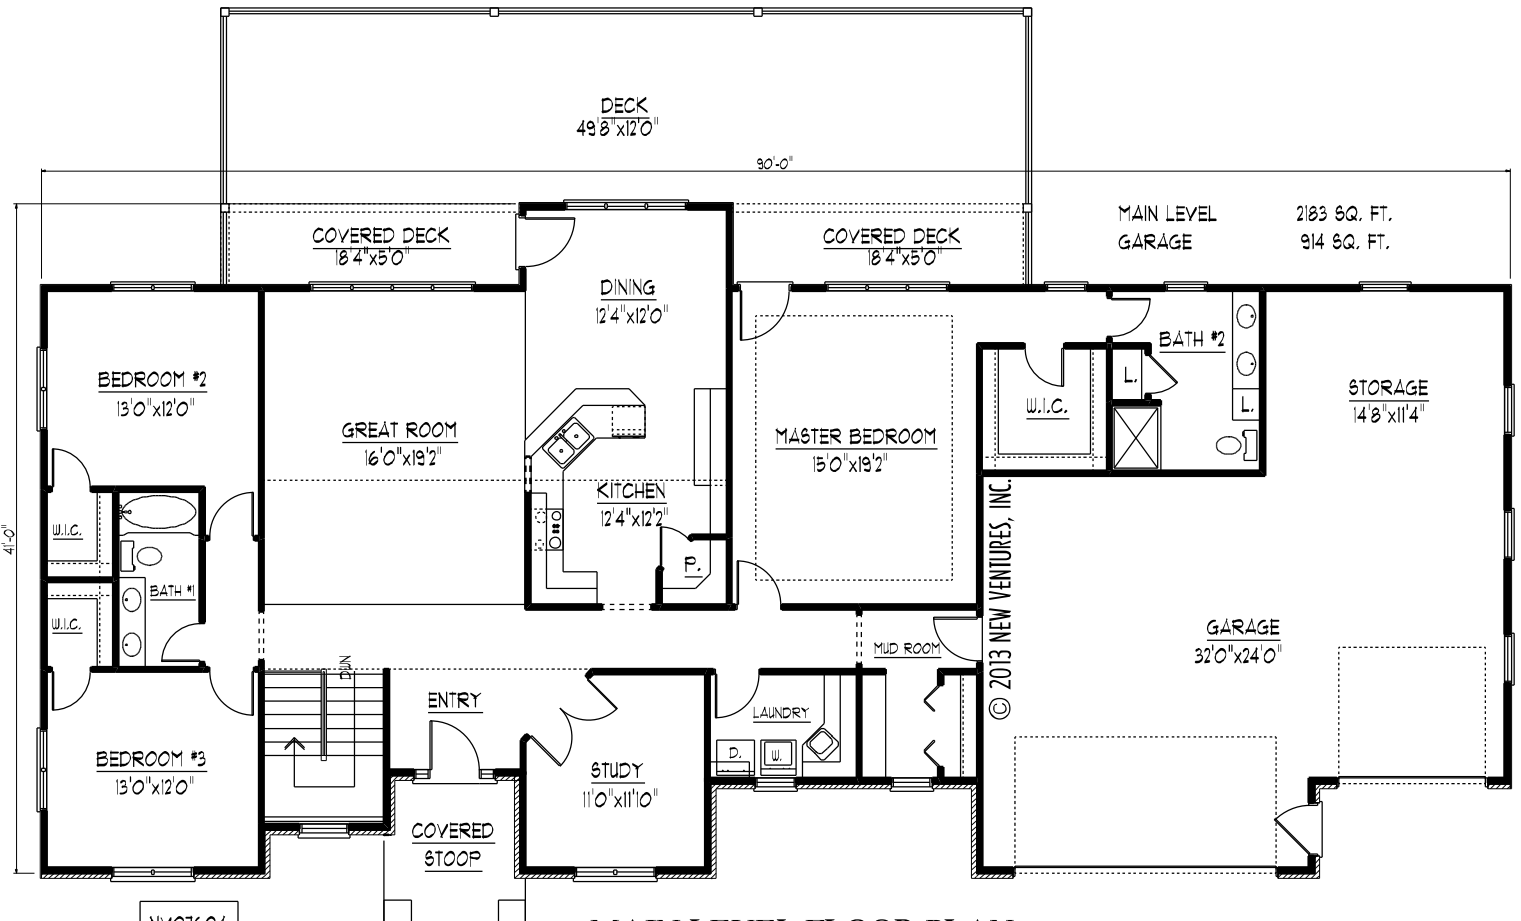

NV01604

**MAIN LEVEL FLOOR PLAN**