




FRONT ELEVATION

NV01101

106-114

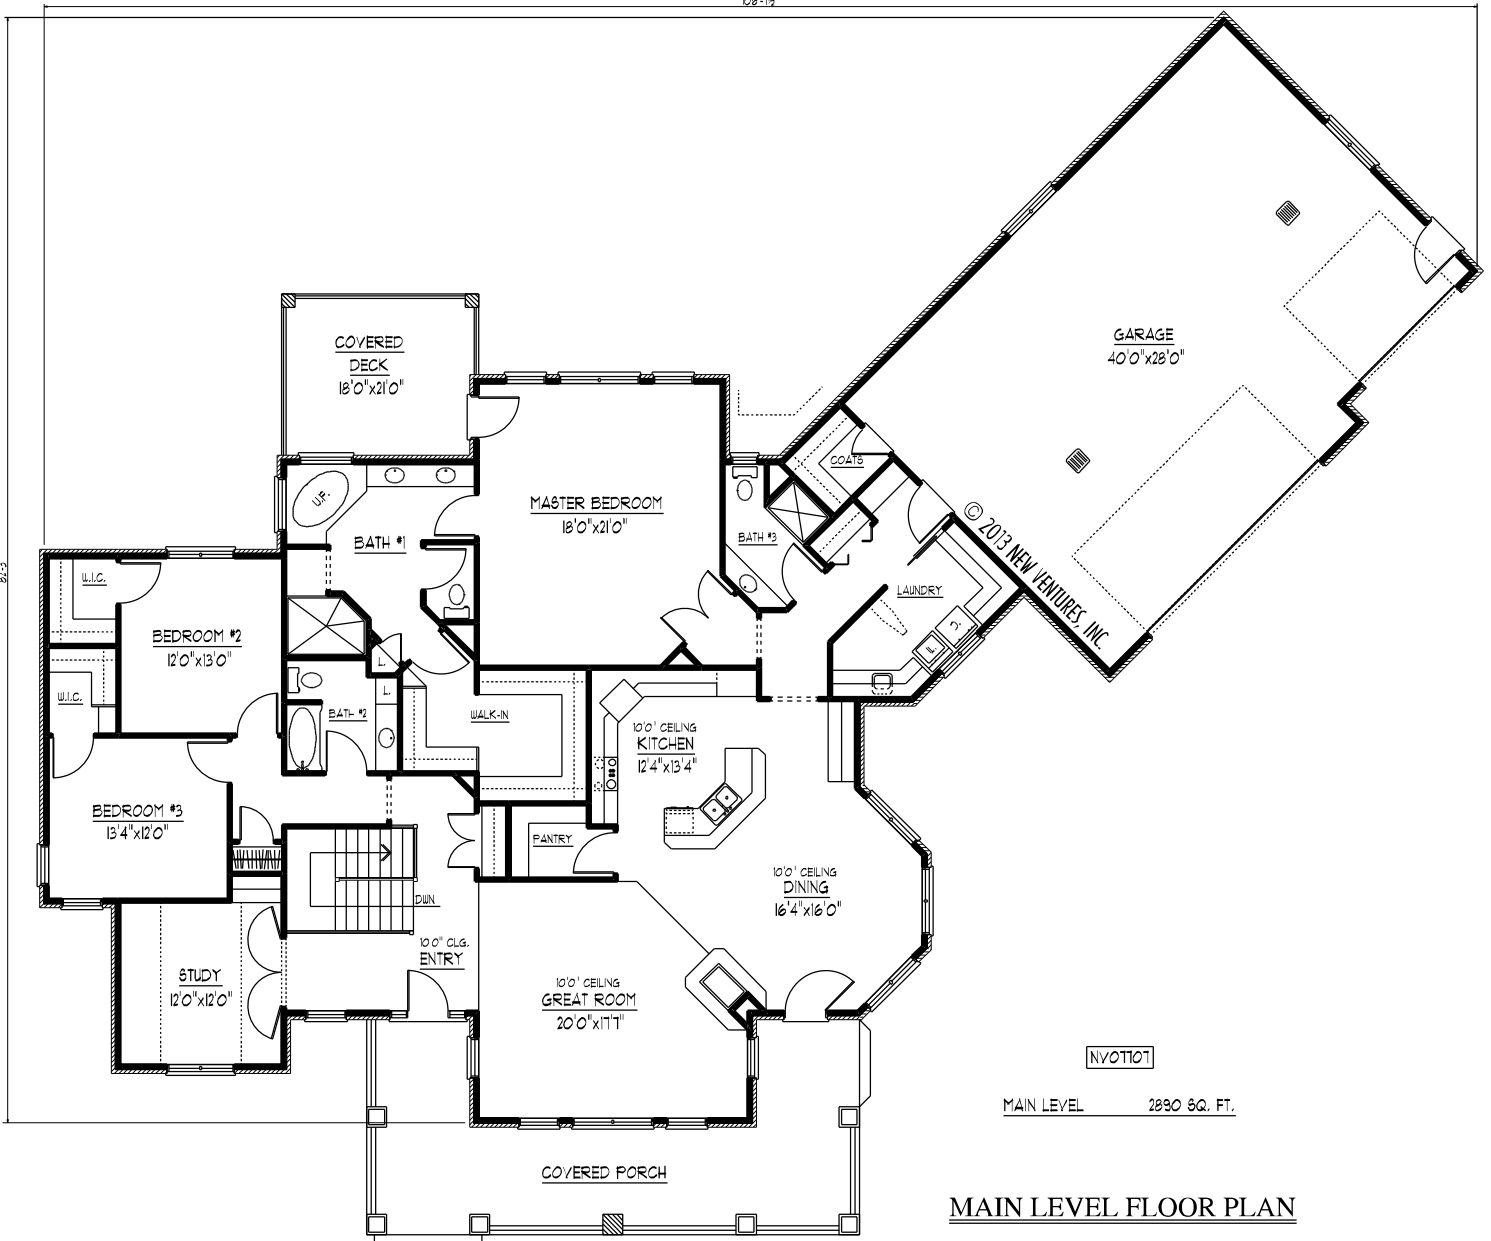

NV01101

MAIN LEVEL 2830 SQ. FT.

MAIN LEVEL FLOOR PLAN