




**FRONT ELEVATION**

NV07811

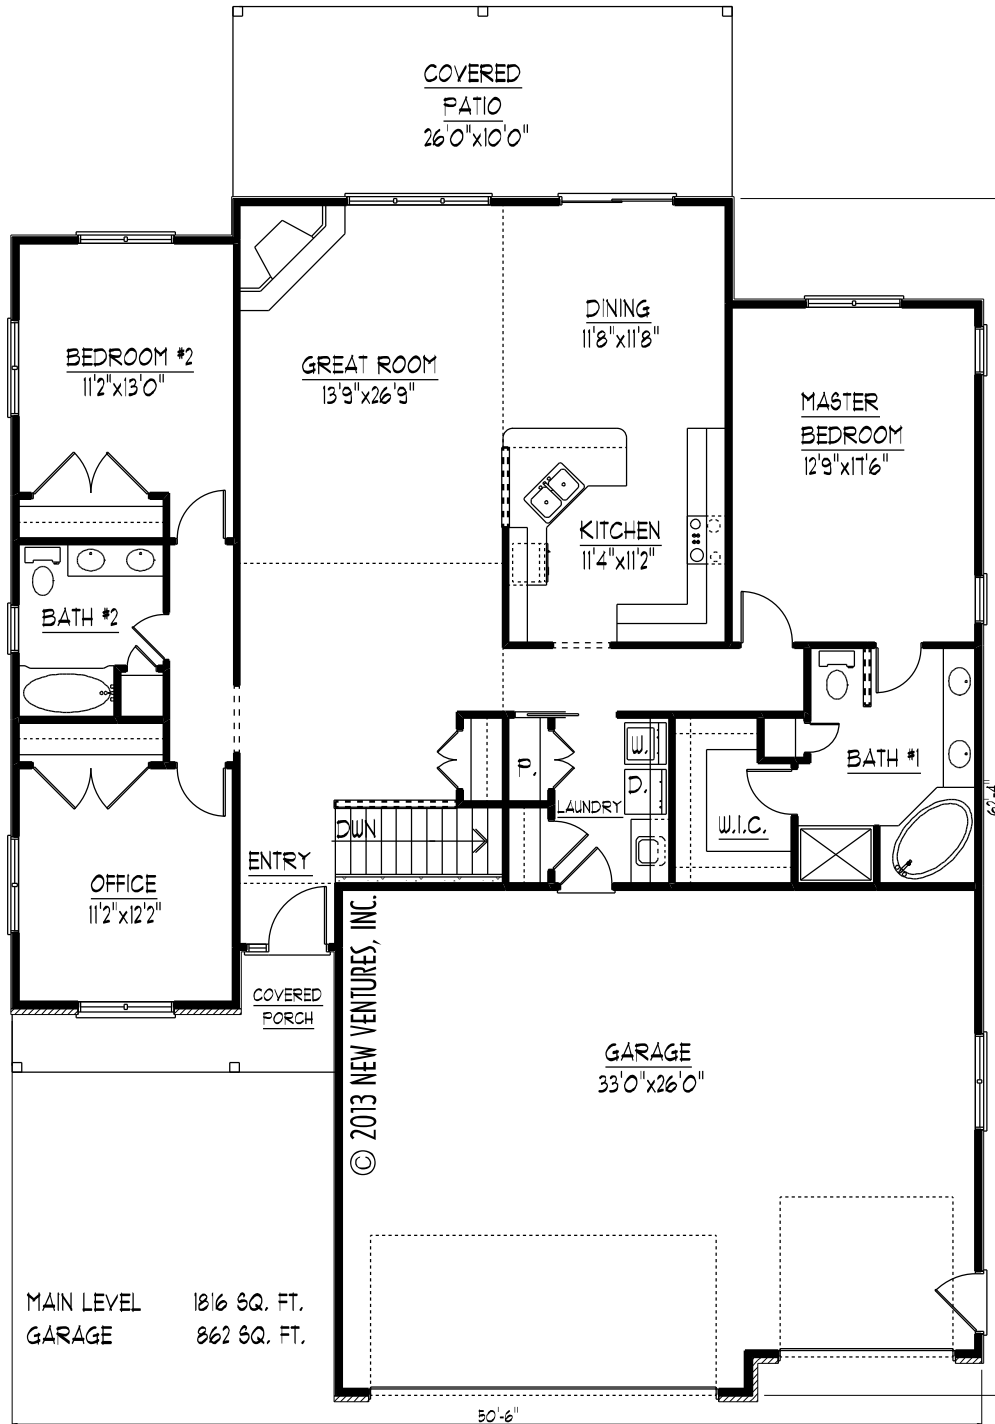

**MAIN LEVEL FLOOR PLAN**

NV07811