




**FRONT ELEVATION**

NV08006

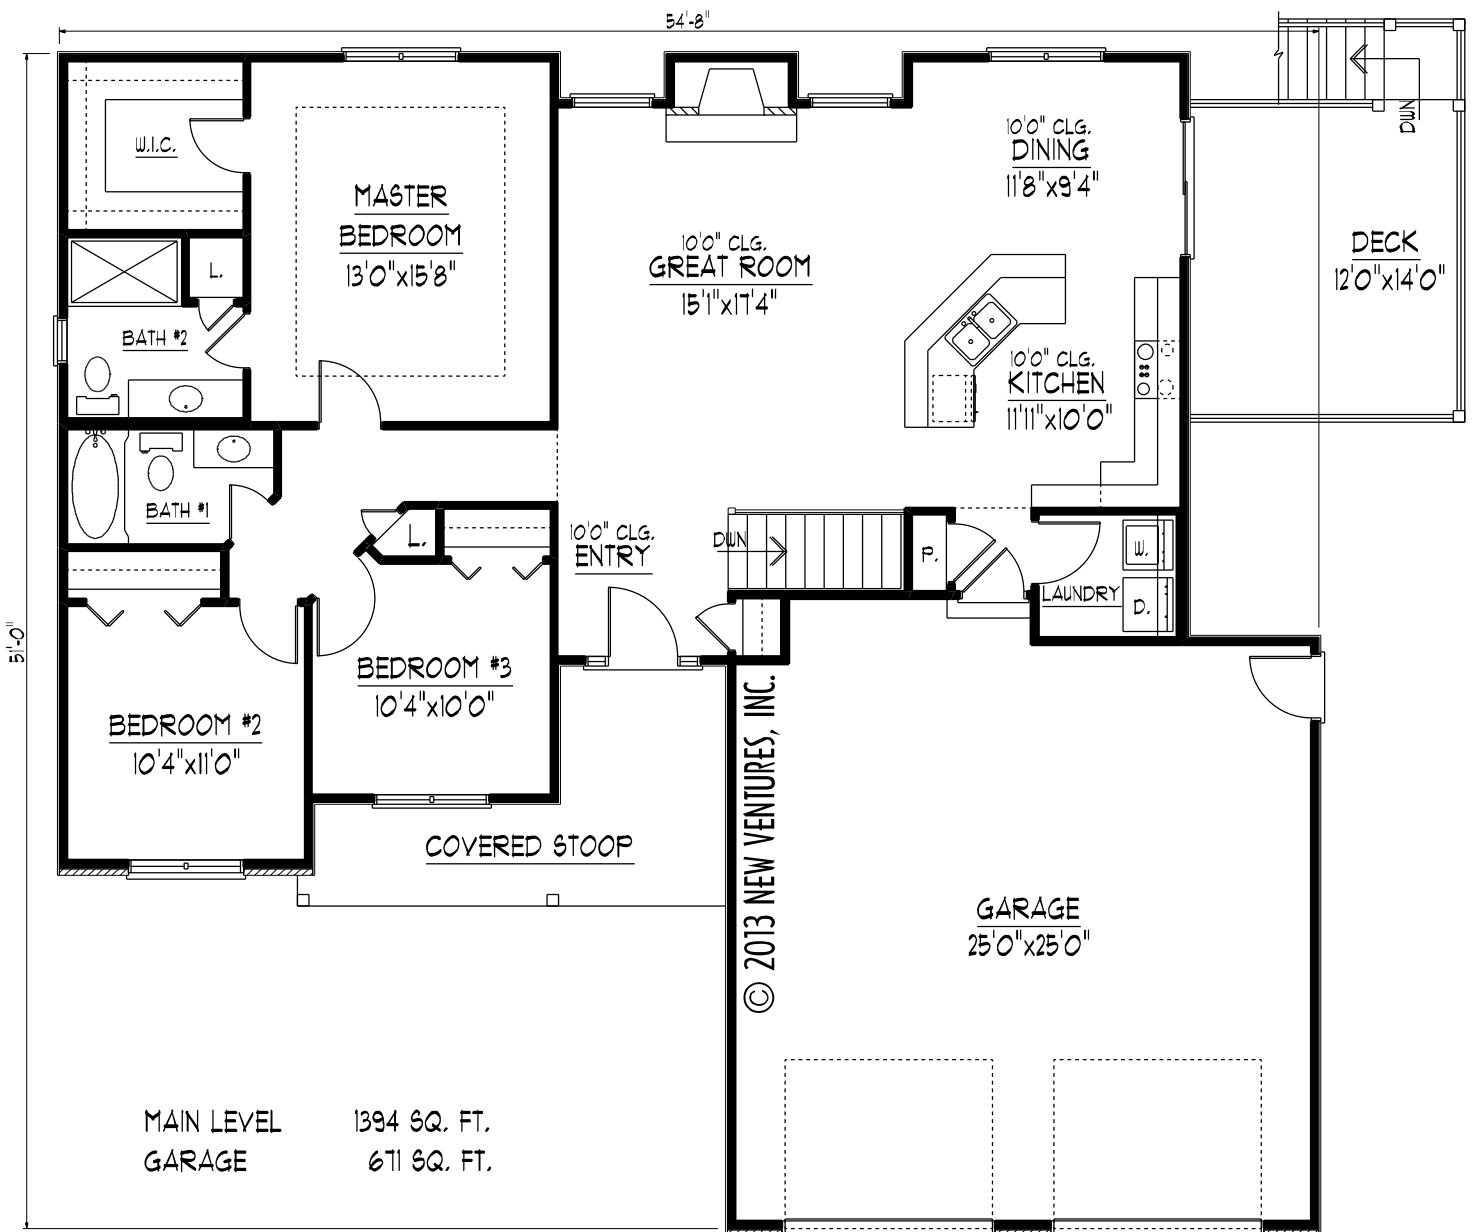

**MAIN LEVEL FLOOR PLAN**

NV08006