




FRONT ELEVATION NVO8602

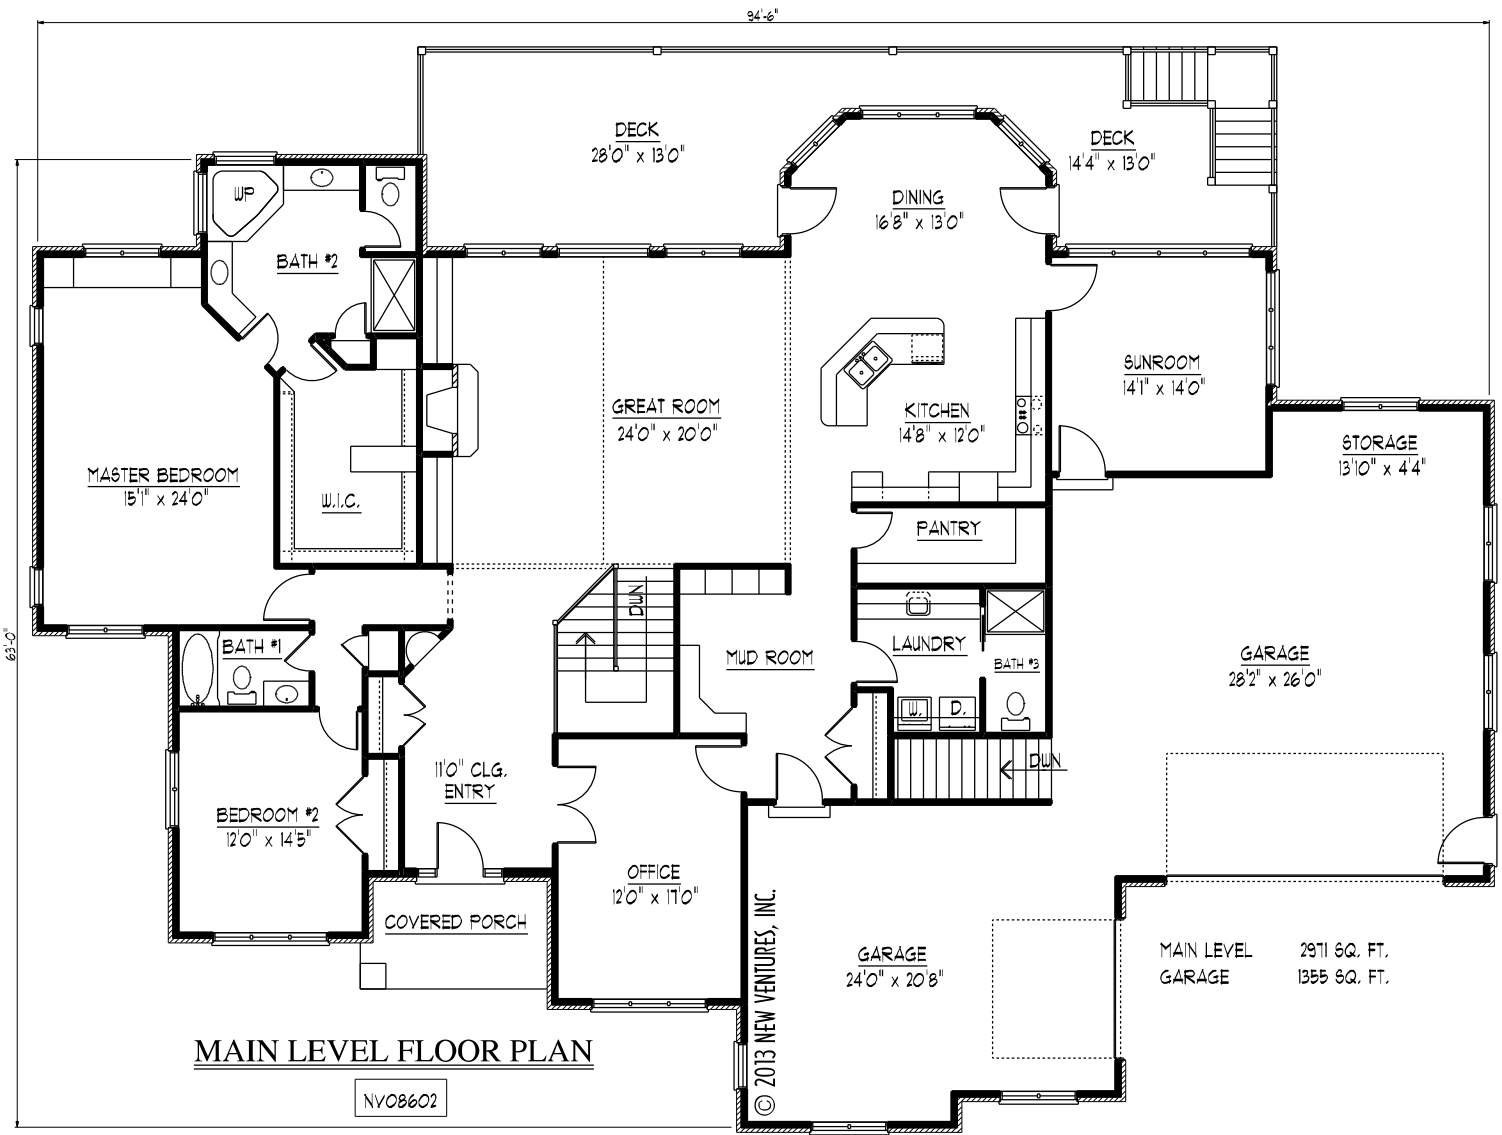

MAIN LEVEL FLOOR PLAN

NVO8602