




FRONT ELEVATION

NV08604

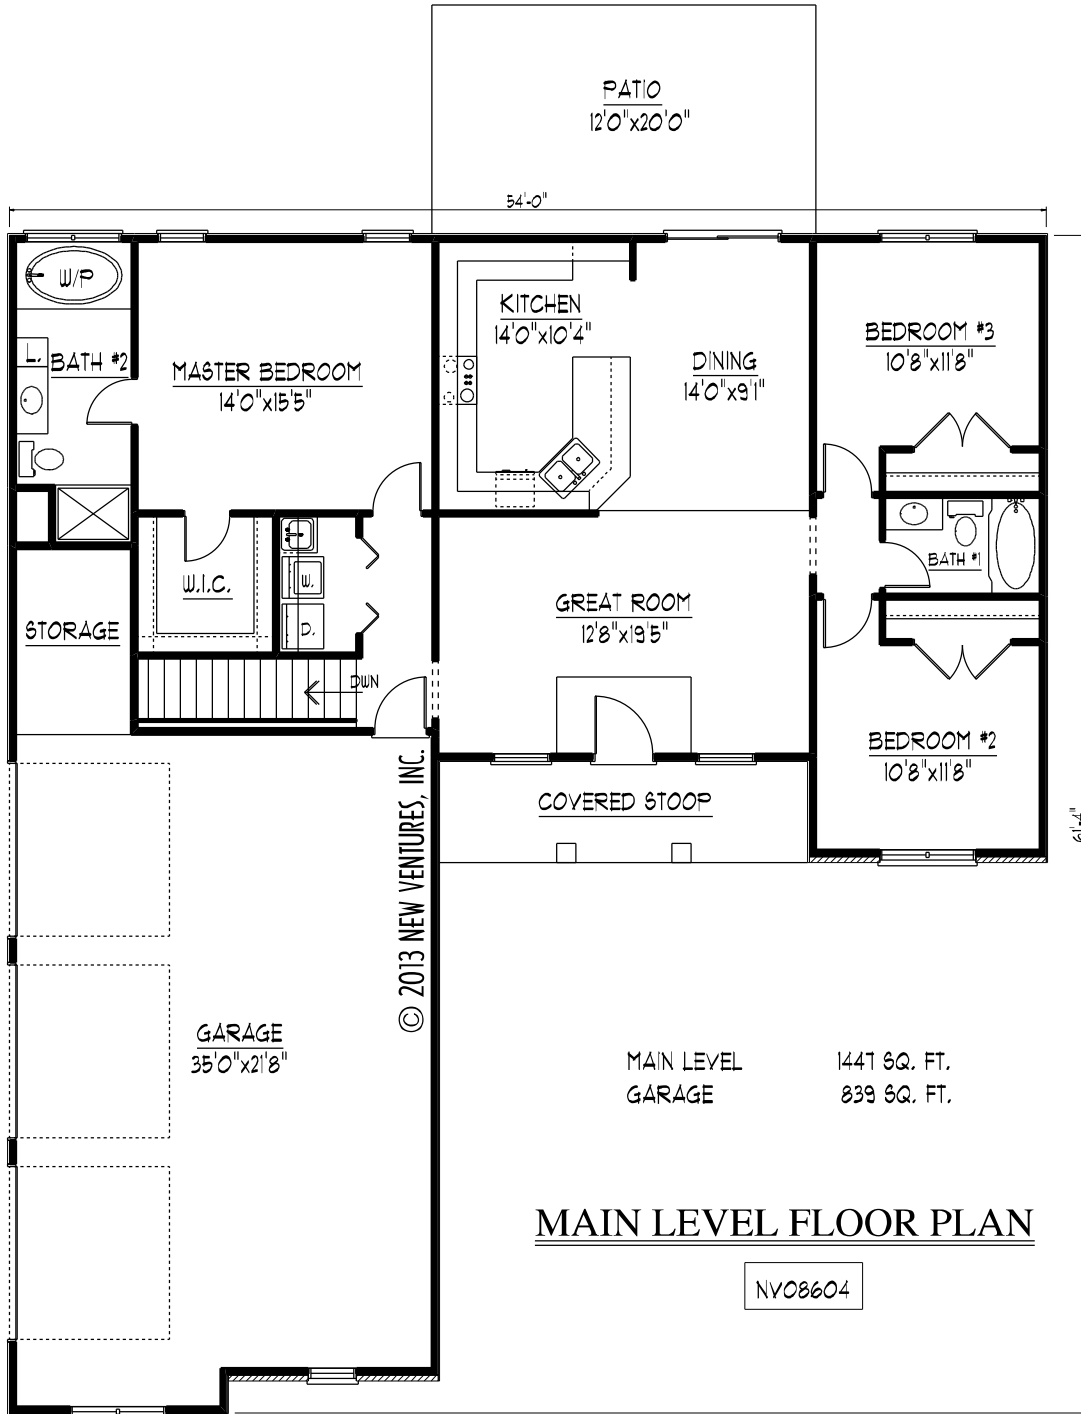

MAIN LEVEL FLOOR PLAN

NV08604