




**FRONT ELEVATION**

NV08812

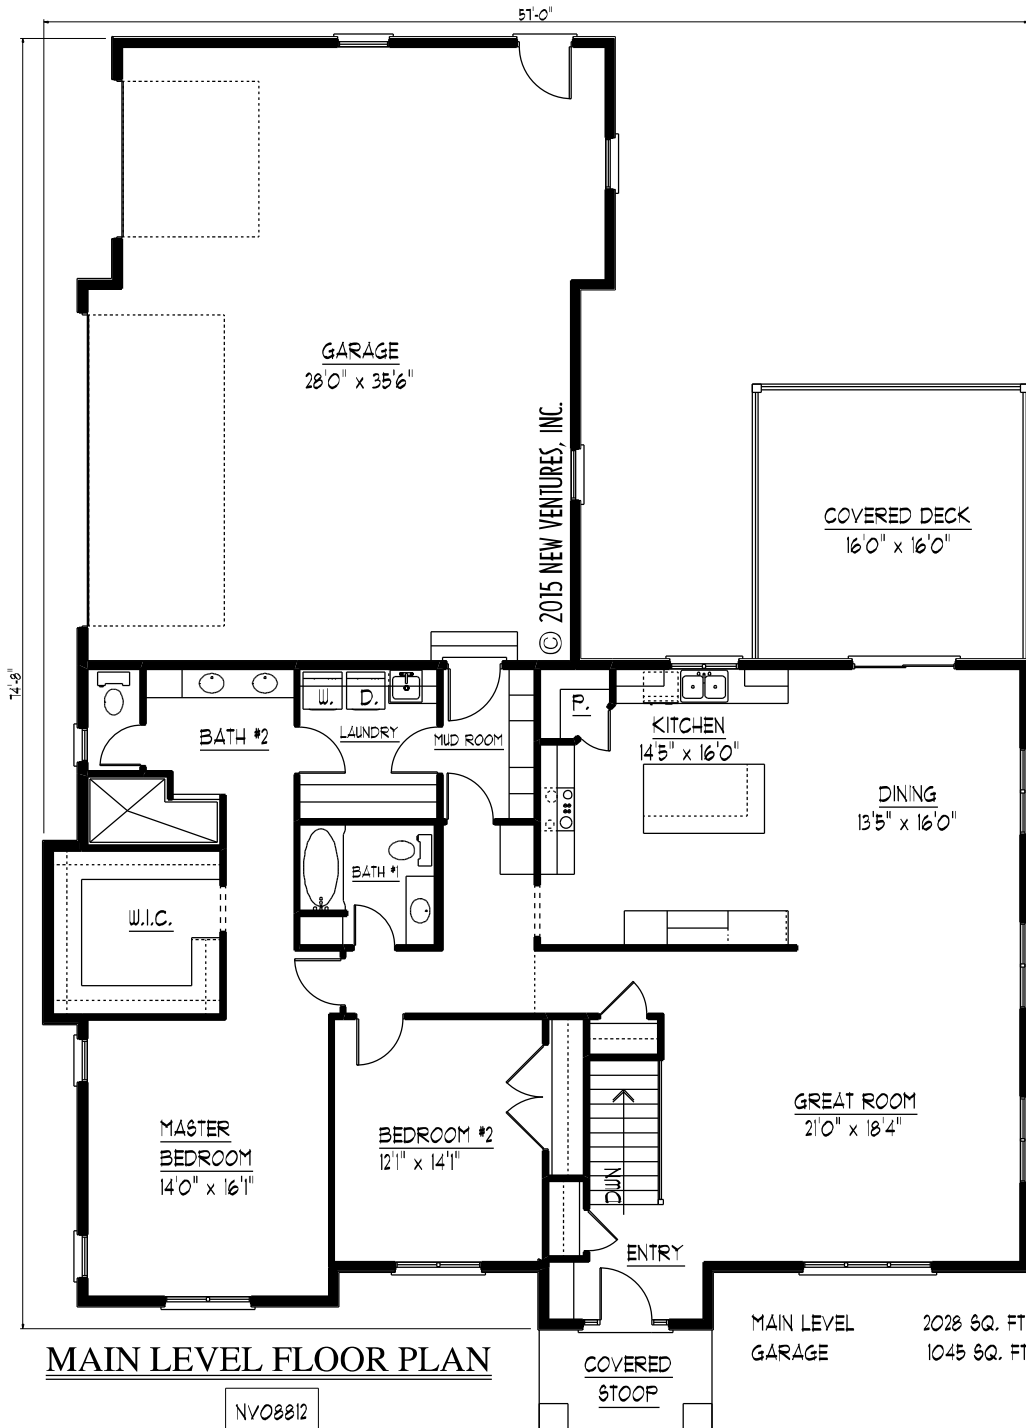

**MAIN LEVEL FLOOR PLAN**

NV08812