


FRONT ELEVATION

NV08910

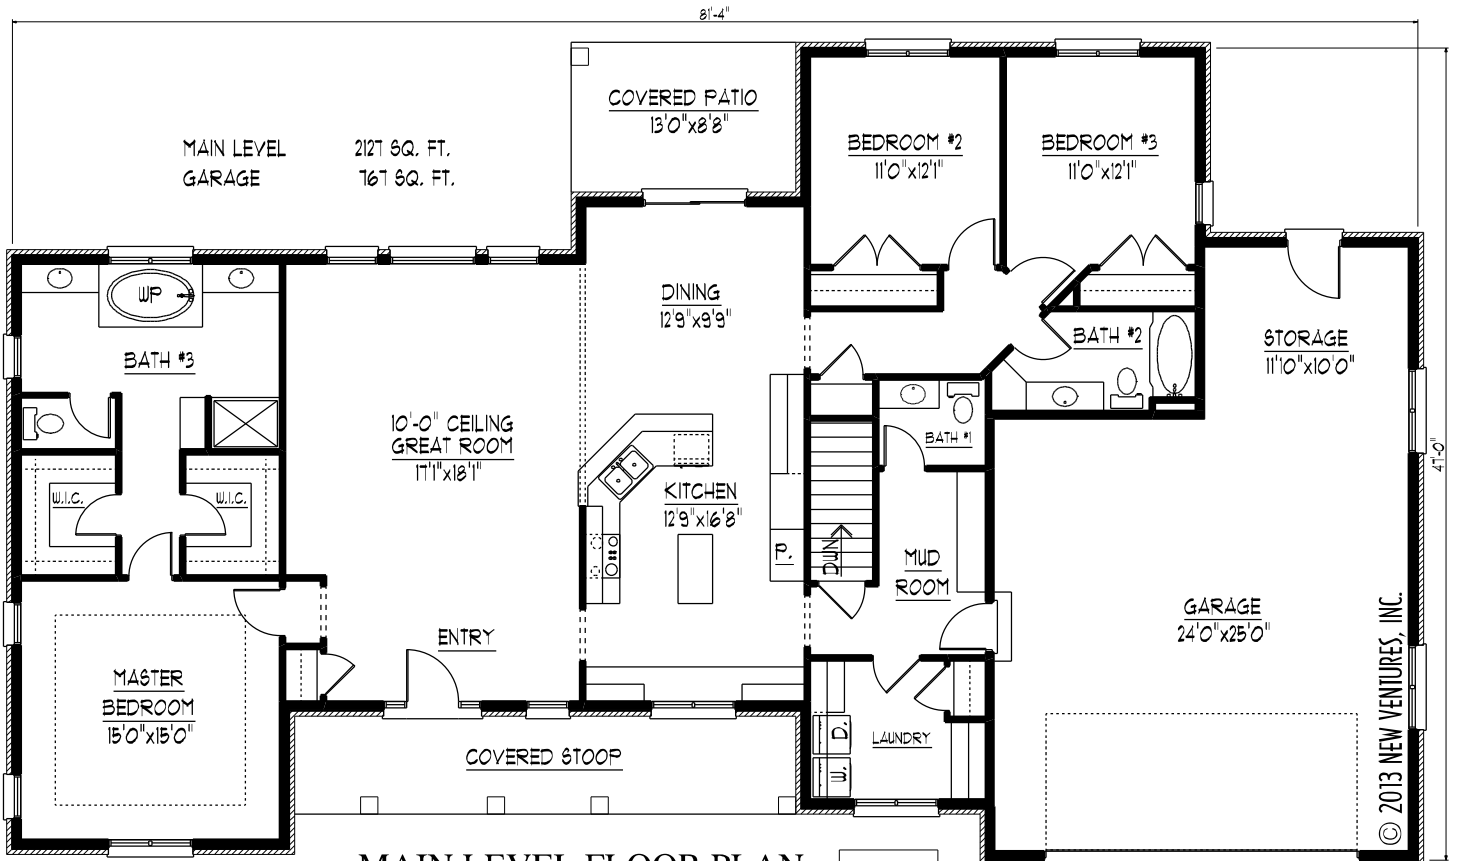

MAIN LEVEL FLOOR PLAN

NV08910