




FRONT ELEVATION

NV03612

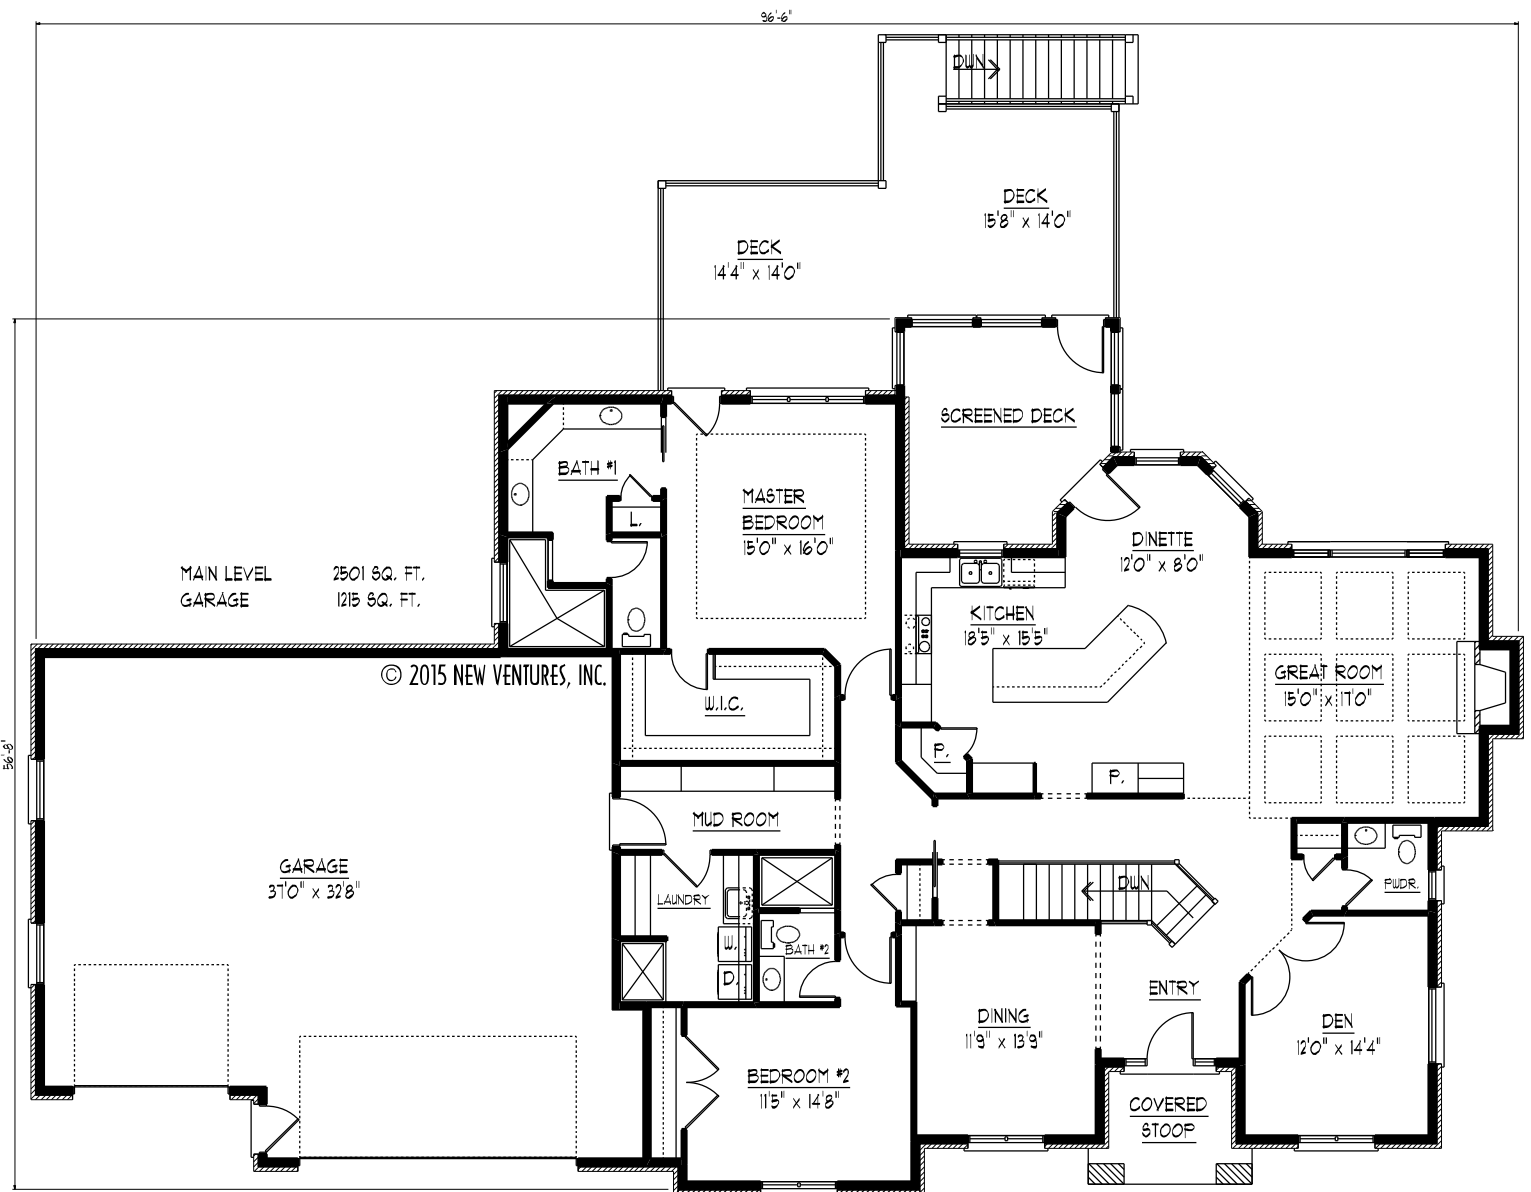

MAIN LEVEL FLOOR PLAN

NV03612