




FRONT ELEVATION

NV09812

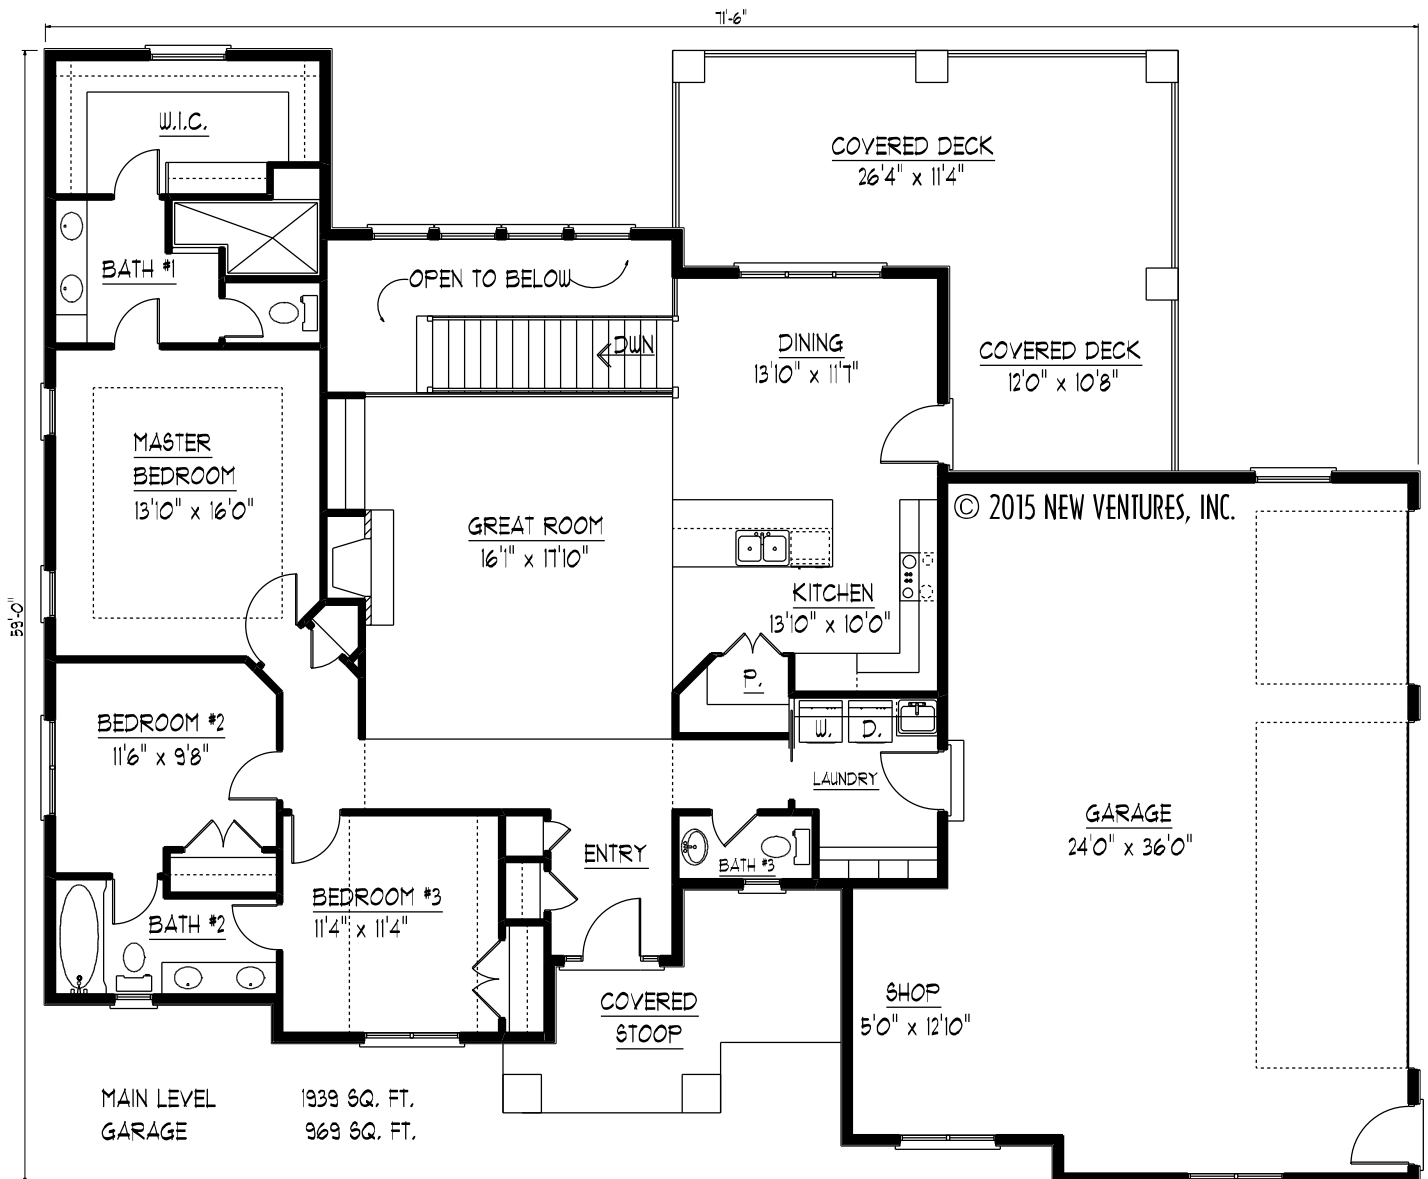

MAIN LEVEL FLOOR PLAN

NV09812