




FRONT ELEVATION

NV09905

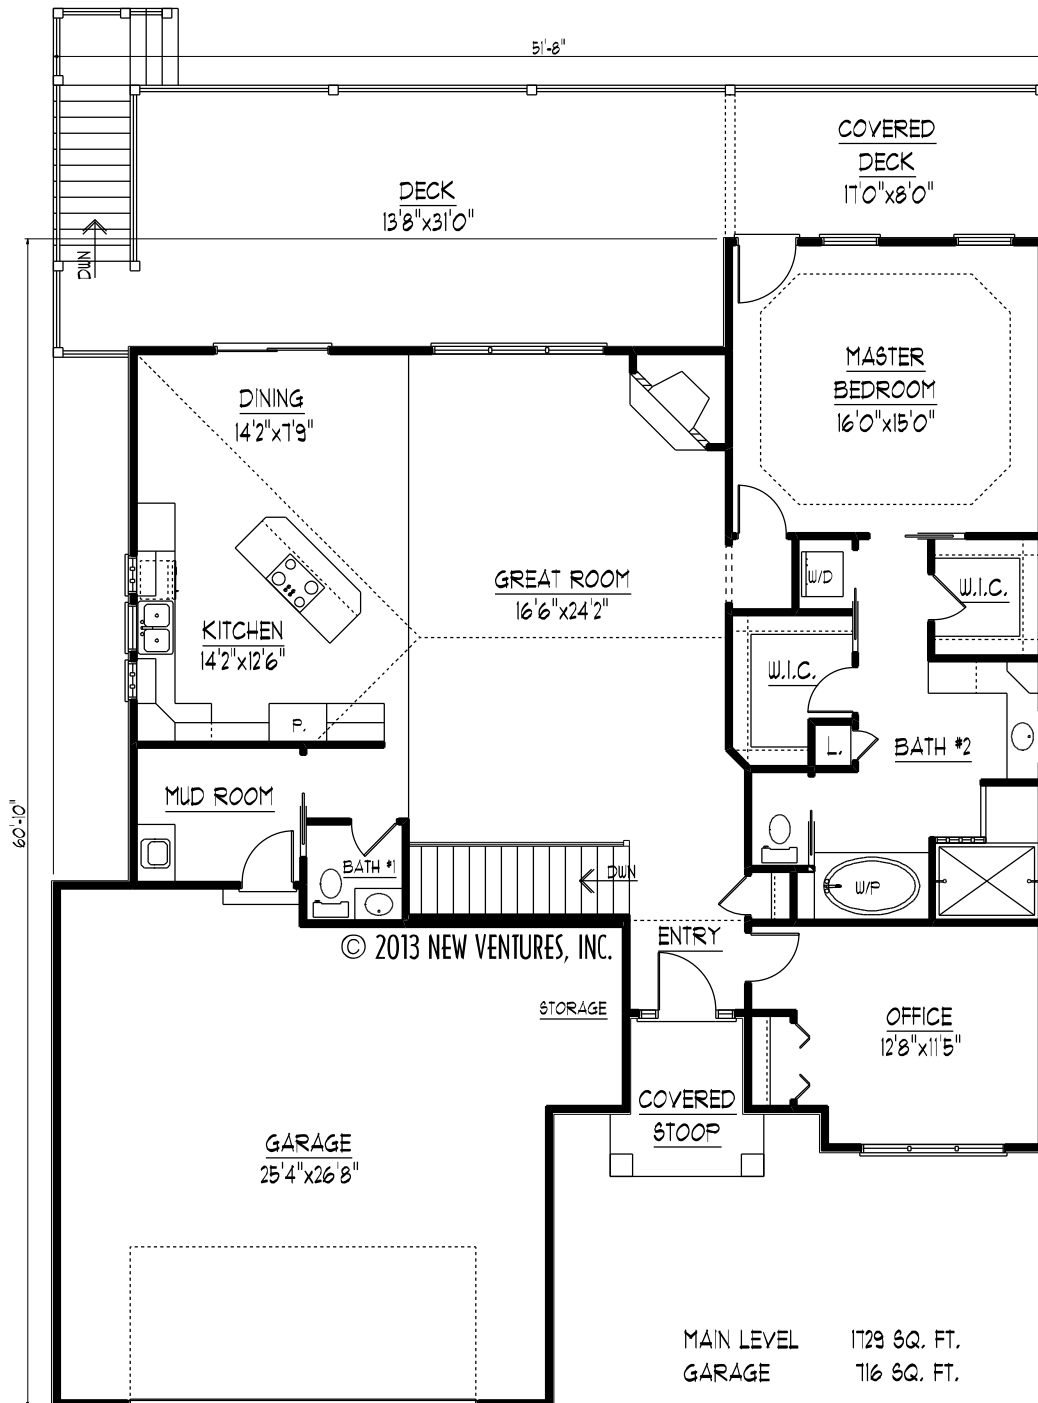

MAIN LEVEL FLOOR PLAN

NV09905