




FRONT ELEVATION

NV11606

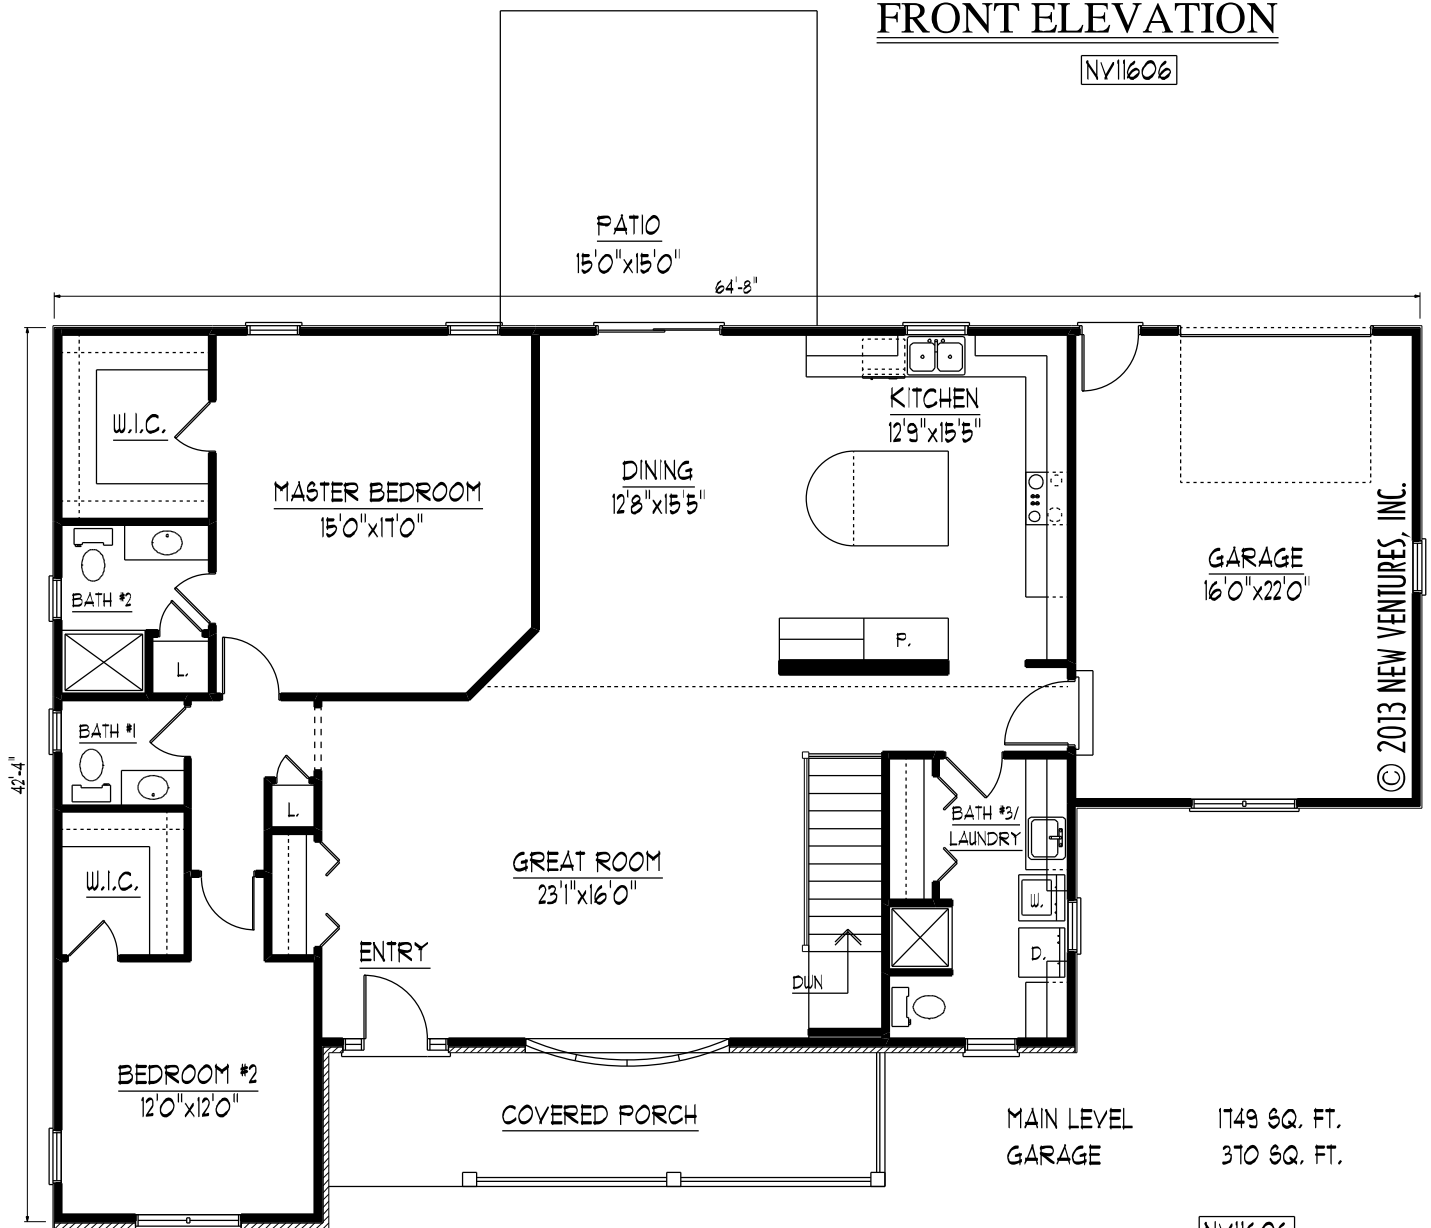

MAIN LEVEL FLOOR PLAN

NV11606