




**FRONT ELEVATION**

NV12106

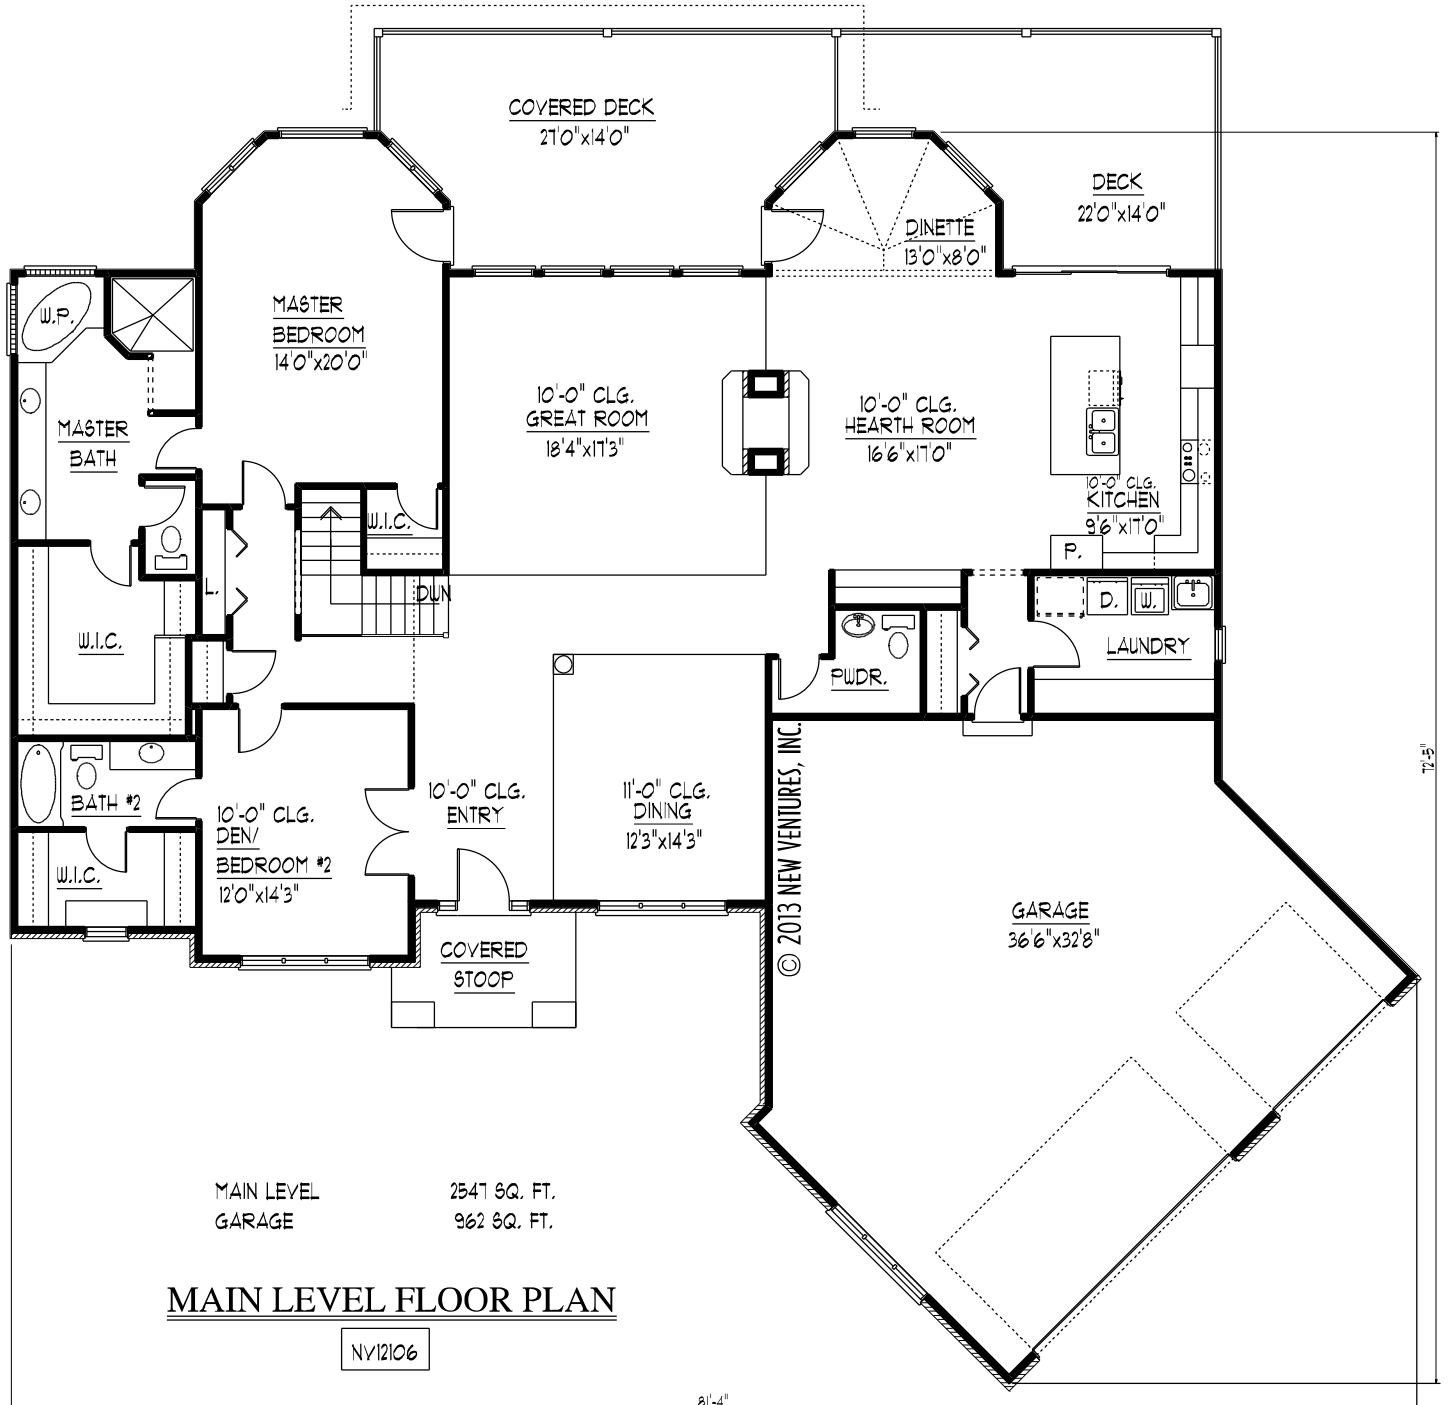

**MAIN LEVEL FLOOR PLAN**

NV12106