




FRONT ELEVATION

NV12111

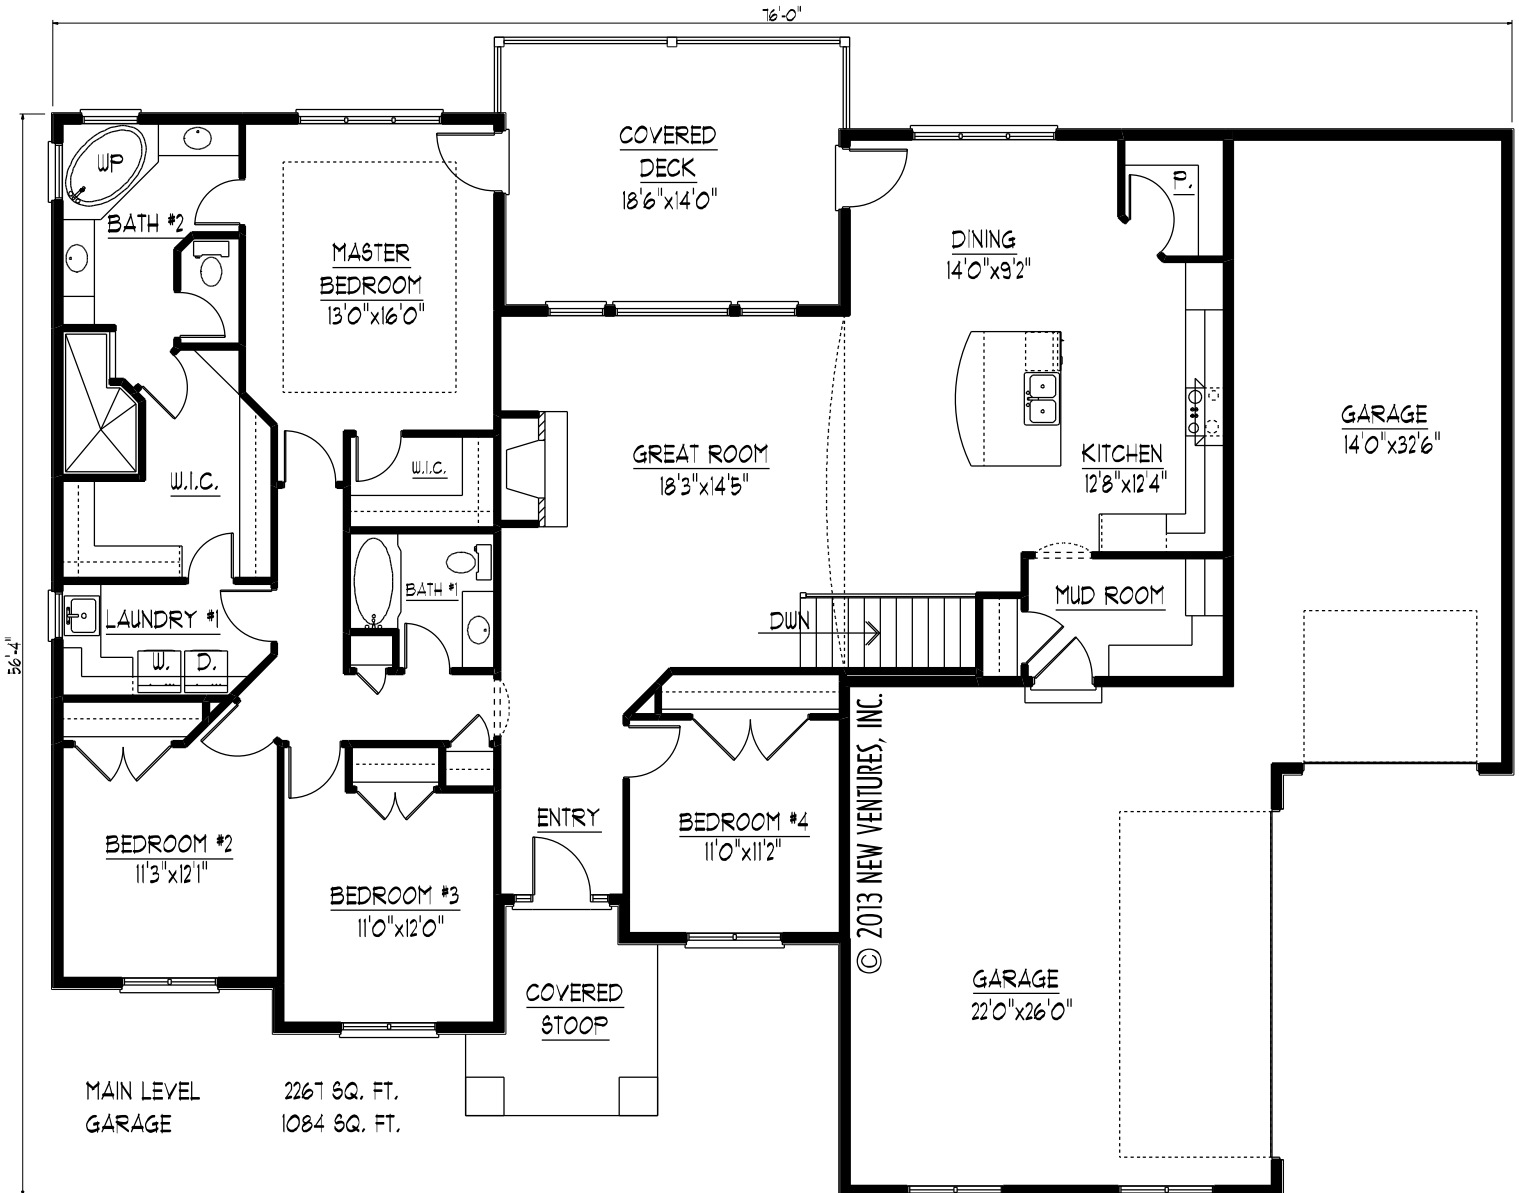

MAIN LEVEL FLOOR PLAN

NV12111