




**FRONT ELEVATION**

NV12311

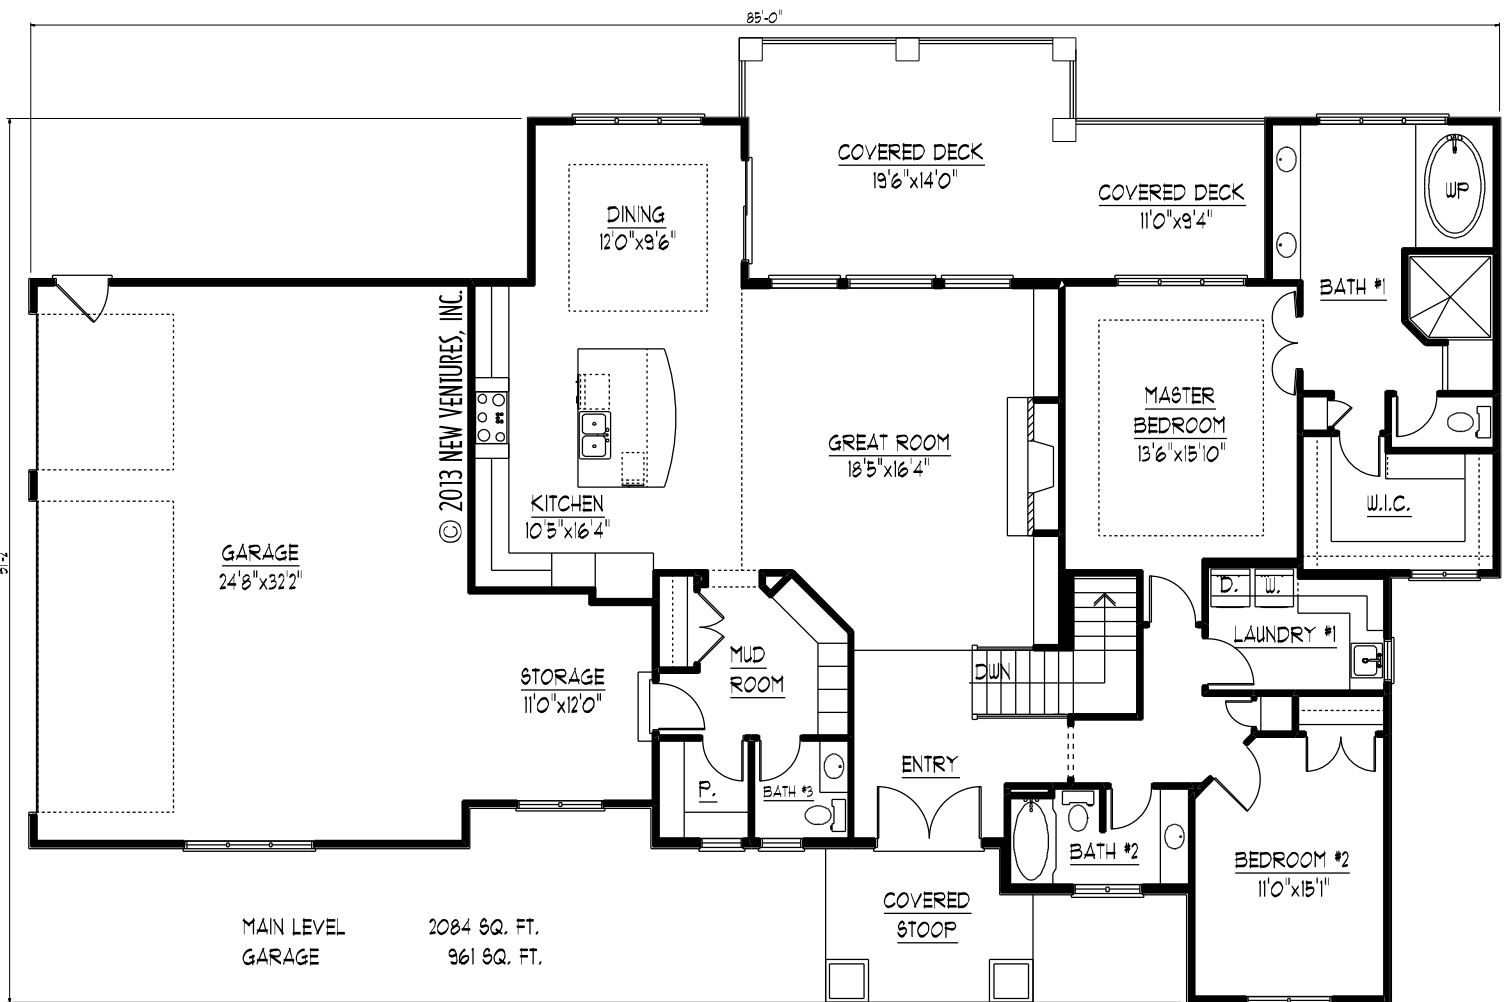

**MAIN LEVEL FLOOR PLAN**

NV12311