




FRONT ELEVATION NV13012

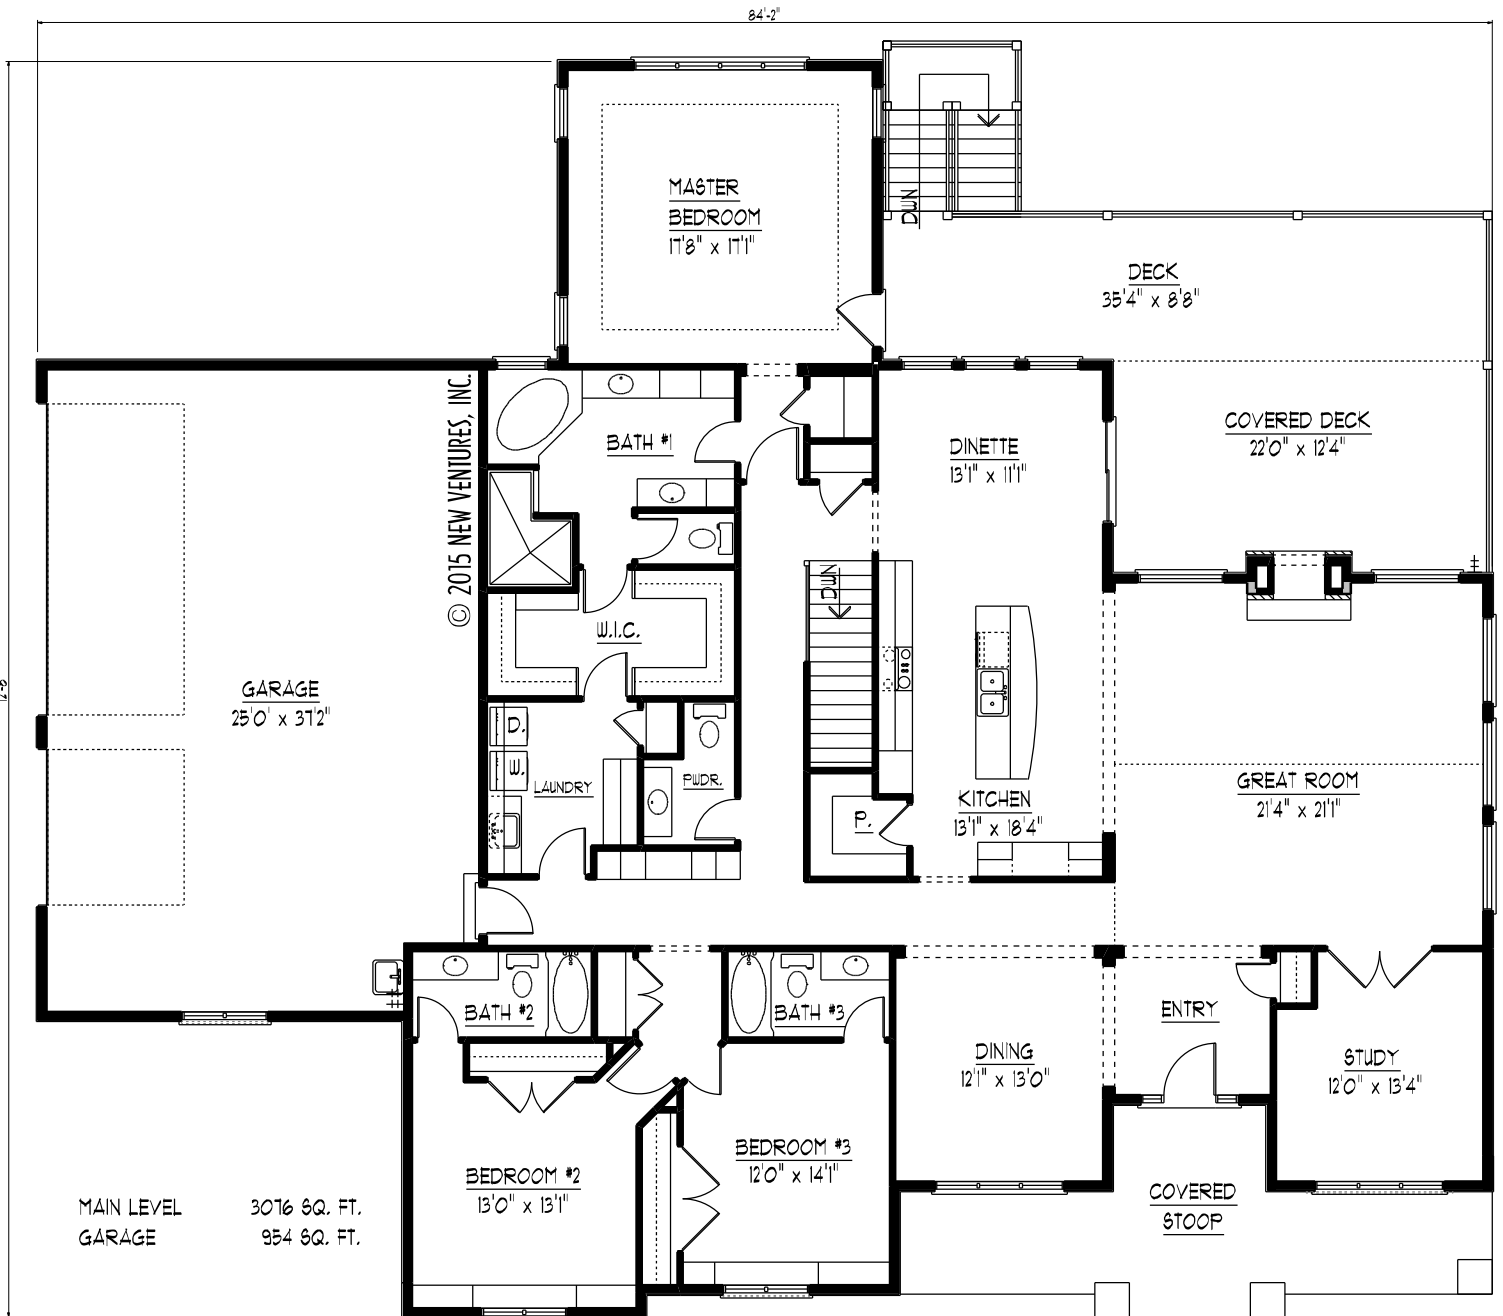

MAIN LEVEL FLOOR PLAN NV13012