




FRONT ELEVATION

NV13612

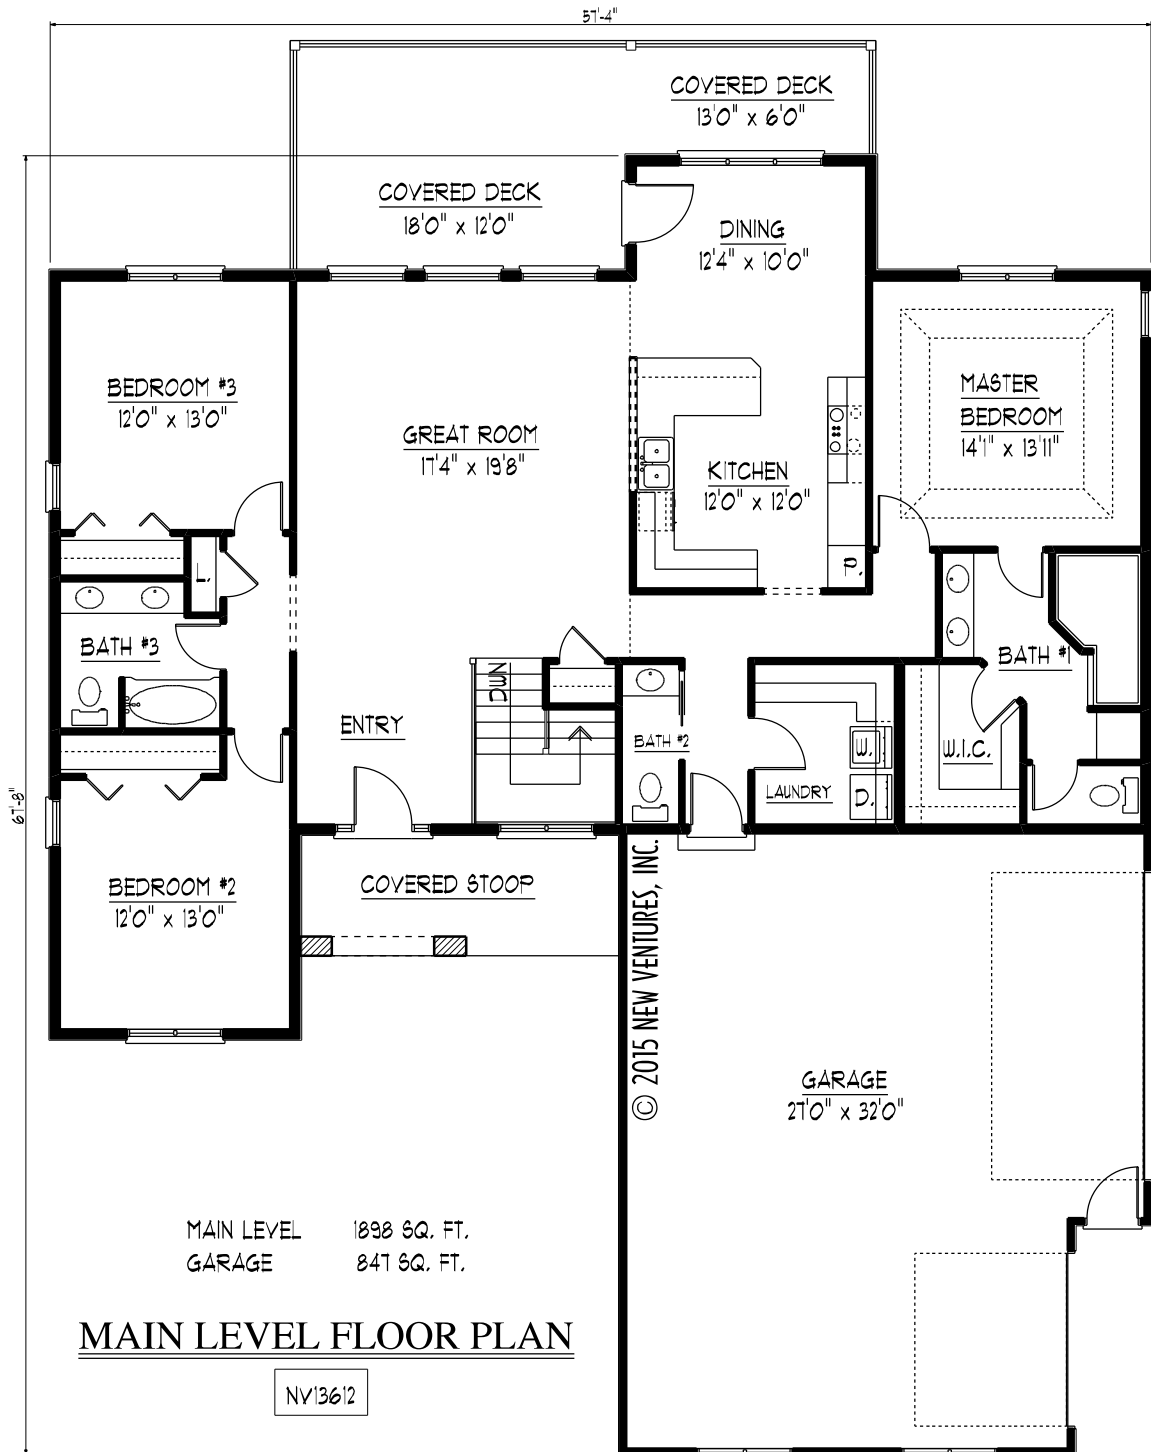

MAIN LEVEL FLOOR PLAN

NV13612