




FRONT ELEVATION

NV14204

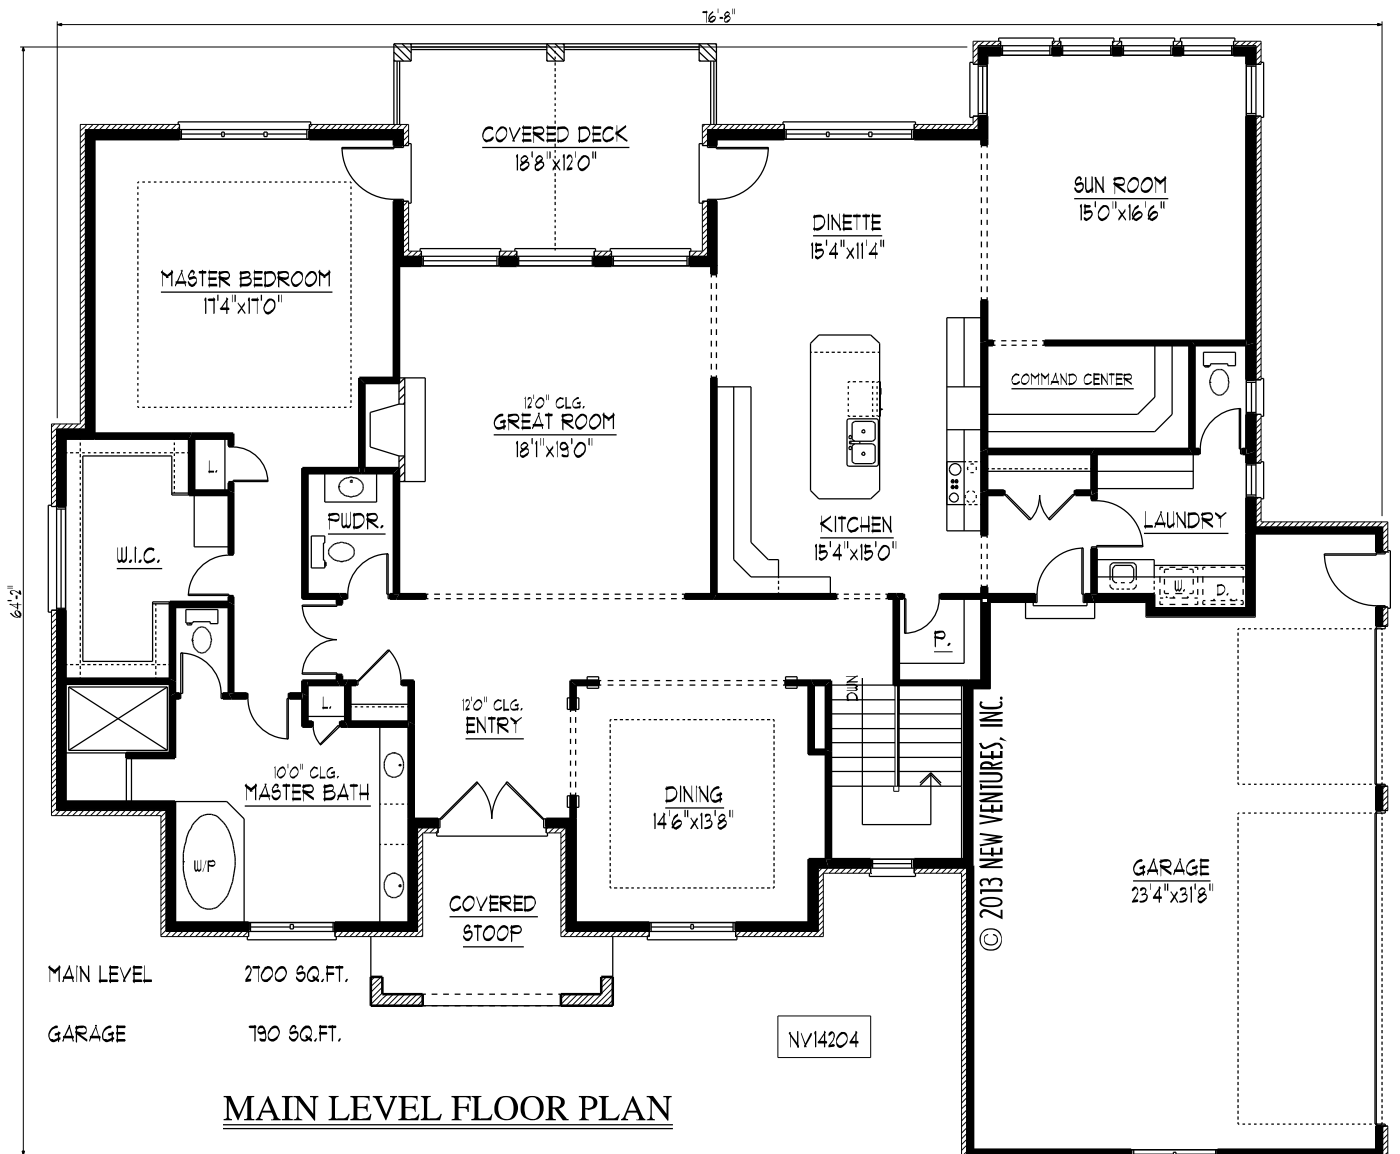

MAIN LEVEL FLOOR PLAN