




FRONT ELEVATION NV15802

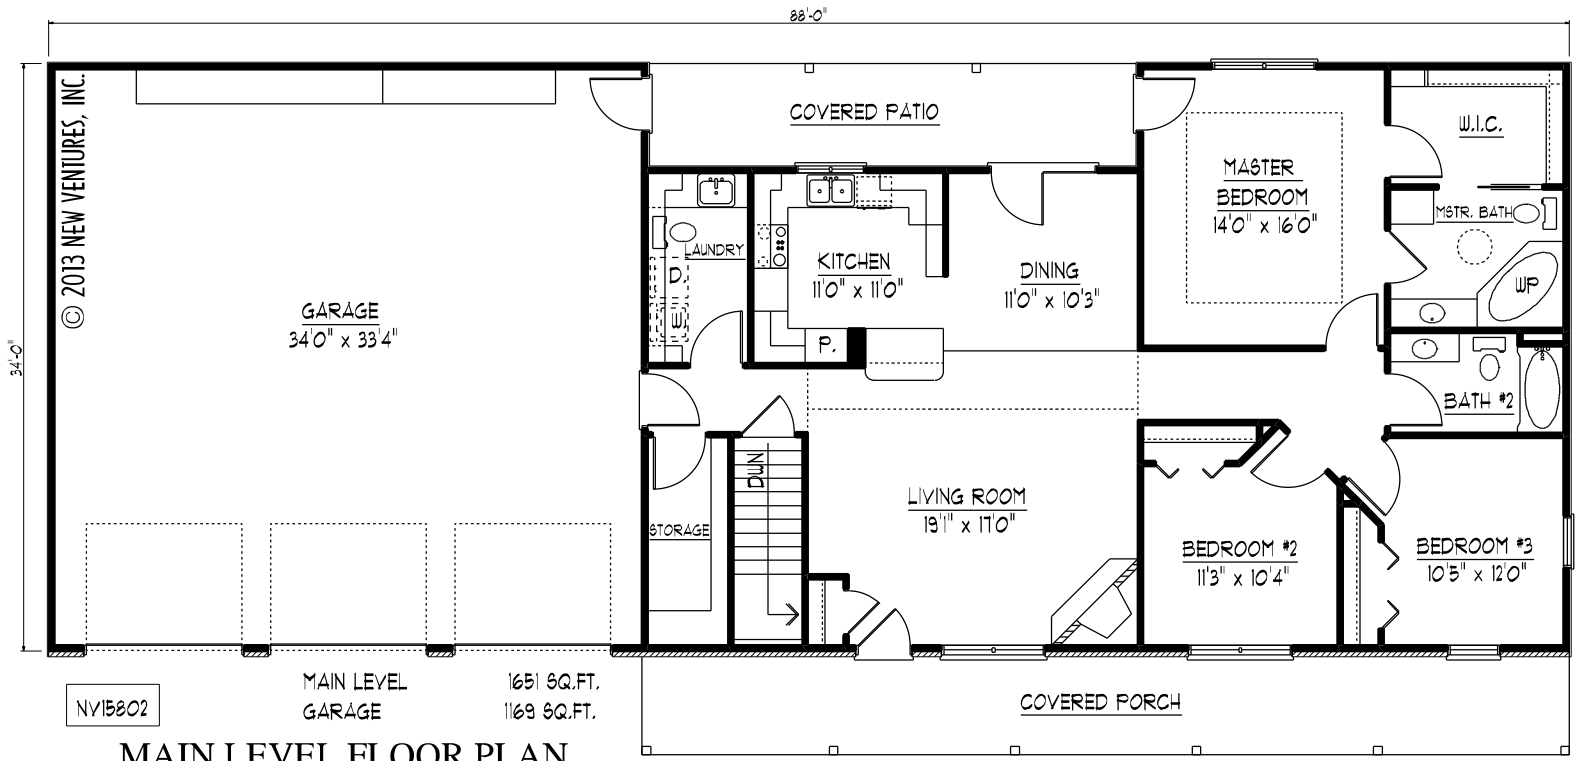

MAIN LEVEL FLOOR PLAN