




FRONT ELEVATION

NV11203

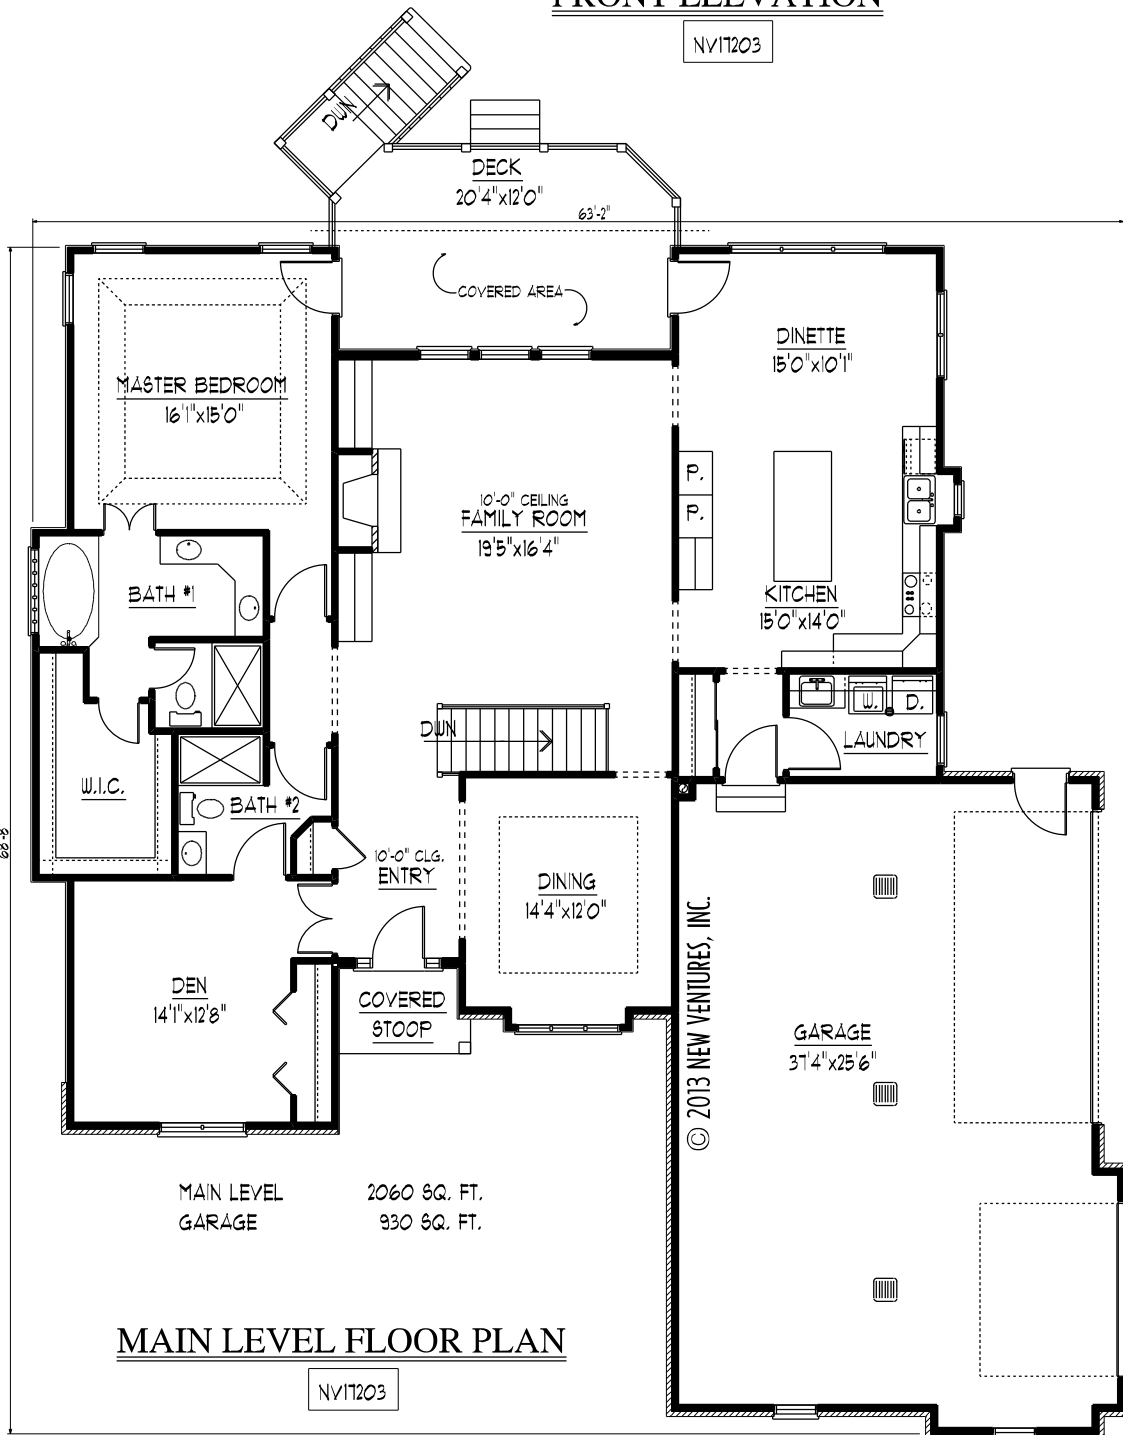

MAIN LEVEL FLOOR PLAN

NV11203