




**FRONT ELEVATION** NV17312

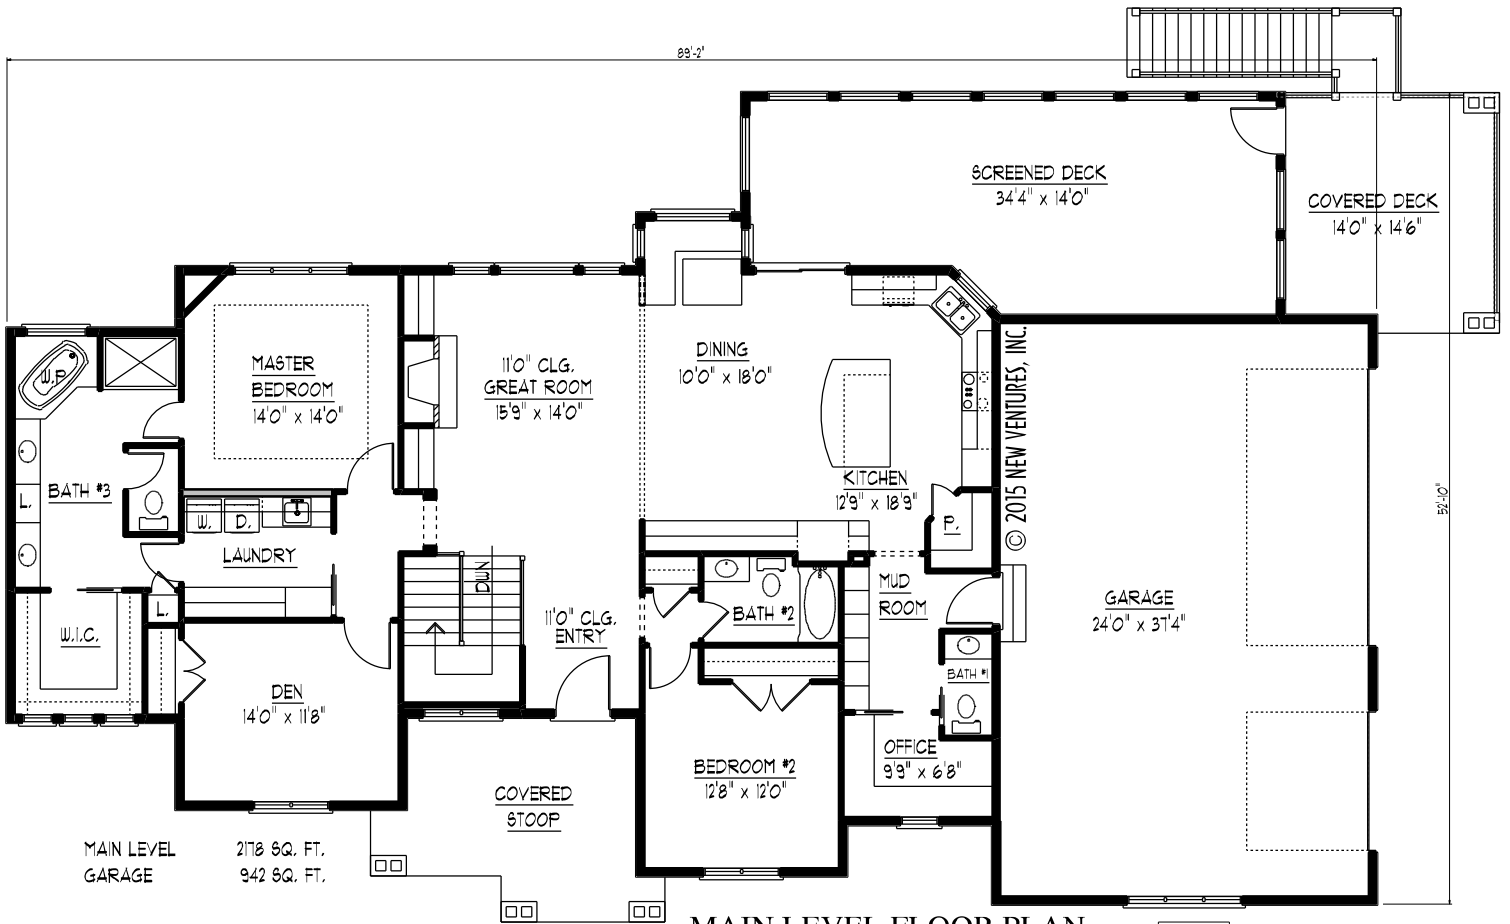

**MAIN LEVEL FLOOR PLAN** NV17312