




FRONT ELEVATION

NV1506

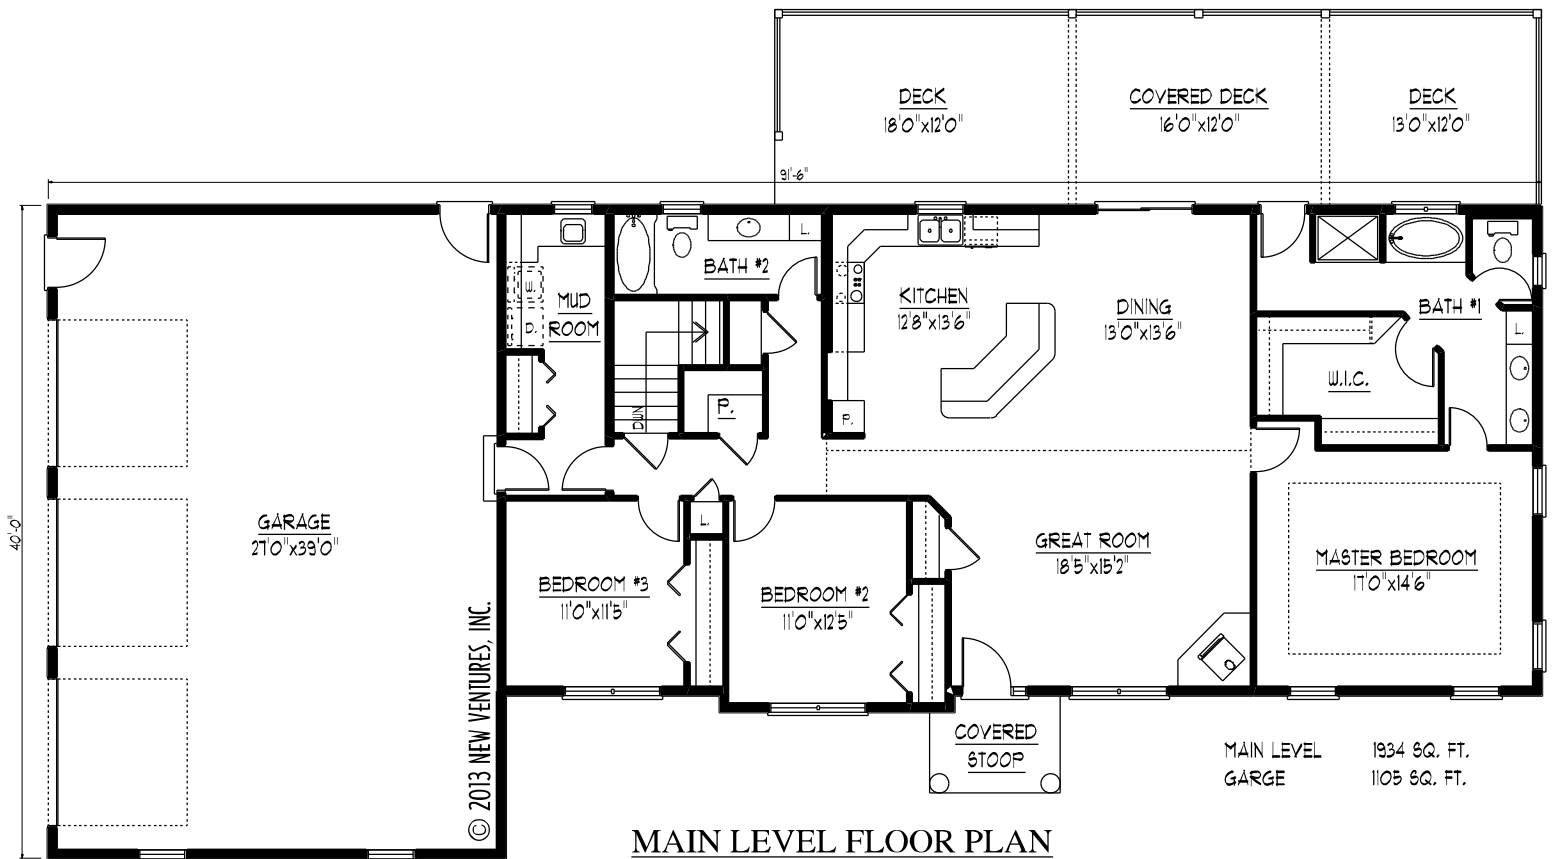

MAIN LEVEL FLOOR PLAN

NV1506